

**Action Requested/Required:**

- ☐ Vote/Action Requested
☒ Discussion or Presentation Only
☐ Public Hearing
Report Date: 10/24/22
Hearing Date: 12/1/22
Voting Date: 12/15/22

Department: Community Development **Presenter(s) & Title:** Steve Green, Zoning Administrator

Agenda Item Title:

ZCA2210-004 - Park Village - Applicant seeks to amend the current zoning conditions for 39.98 acres of the Park Village development. Marshall L. Day

Summary:

The applicant seeks approval of a Zoning Condition Amendment that would permit the subject property to be used for office and industrial uses. At this time there are intended users. The allowance for residential uses is proposed to be eliminated.

Budget Implications:

Budgeted? ☐ Yes ☐ No ☒ N/A

Total Cost of Project: Check if Estimated ☐

Fund Source: General Fund ☐ Water & Sewer ☐ Sales Tax ☐ Other:

Staff Recommendations:

Conditions for consideration will be provided for the action meeting staff report.

Reviews:

Has this been reviewed by Management and Legal Counsel, if required? ☐ Yes ☐ No

Attachments:

Application, zoning plan and survey



Community Development Department

110 Academy Street, Canton, Georgia 30114
770-704-1500

Public Hearing Application

Project # ZCA 2210-004

1. Please check all information supplied on the following pages to ensure that all spaces are filled out completely and accurately before signing this form. State N/A, where Not Applicable
2. Please make your check payable to "City of Canton."
3. If you have questions regarding this form please contact the Department of Planning and Zoning by calling (770) 704-1530.

This form is to be executed under oath. I, Marshall L. Day, Chairman, do solemnly swear and attest, subject to criminal penalties for false swearing, that the information provided in the Application for Public Hearing is true and correct and contains no misleading information. I, Marshall L. Day, Chairman, have received and thoroughly read the Public Hearing Procedures.

M. Day

This 13th day of September, 20 22.

Applicant: Marshall L. Day, Chairman

Print Name: Marshall L. Day, Chairman

Applicant Information:

Name: Marshall L. Day, Chairman
Address: One Innovation Way
City: Woodstock
State: GA Zip Code: 30188
Telephone: 770.345.0600
Fax Number: _____
Email Address: mmartin@cherokeega.org; hliппens@cherokeega.org

Owner Information:

Name: Cherokee County, Geoff Morton, County Manager
Address: 1130 Bluffs Parkway
City: Canton
State: GA Zip Code: 30114
Telephone: 678-493-6000
Fax Number: _____
Email Address: _____

This Application For (Check Only One):

- | | |
|--|--|
| ☐ A Annexation | ☐ I Temporary Use Permit |
| ☐ B Rezoning | ☐ J Zoning Ordinance Text Amendment |
| ☐ C Master Plans | ☐ K Variance : Pre-Construction |
| ☐ D Master Plan Revisions | ☐ K Variance : Post-Construction |
| ☐ E Conditional Use Permit | ☐ Appeal |
| ☐ F Land Use Modification | |
| ☒ G Zoning Condition Amendment | ☐ Adjustment |
| ☐ H Density Transfer within Master Plan | ☐ Special Exception |

Fee Schedule:

Application Type _____
Base Fee _____ + (#Acres _____ x \$25.00 = _____) = _____
+ (#Acres _____ x \$50.00 = _____) = _____
Advertising Fee _____ = _____

Staff Use Only

Amount Due: _____
Amount Due: _____
Total Fee: _____

Received By: _____

Date: _____

Amount Paid: _____



Community Development Department

110 Academy Street, Canton, Georgia 30114

770-704-1500

Authorization Of Property Owner

This form is to be executed under oath. I, Geoffrey E. Morton, do solemnly swear and attest, subject to criminal penalties for false swearing, that I am the owner of the property, which is the subject matter of the attached application, as is shown in the records of Cherokee County, Georgia. I hereby authorize the City of Canton and its representatives to inspect the property, which is the subject of this application, and post any notices required thereon.

This 13th day of September, 2022.

Owner Signature: [Signature] Print Name: Geoffrey E. Morton

I, the above signed legal owner of the subject property, do hereby authorize the following application to be submitted to the City of Canton:

- | | |
|---|--|
| ☐ A Annexation | ☒ G Zoning Condition Amendment |
| ☐ B Rezoning | ☐ H Density Transfer within Master Plan |
| ☐ C Master Plans | ☐ I Temporary Use Permit |
| ☐ D Master Plan Revisions | ☐ J Zoning Ordinance Text Amendment |
| ☐ E Conditional Use Permit | ☐ K Variance |
| ☐ F Land Use Modification | |

Sworn To And Subscribed Before Me This 13th Day Of September, 2022.

Notary Signature: [Signature] (Seal)





Community Development Department
110 Academy Street, Canton, Georgia 30114
770-704-1500

Authorization Of Applicant

This form is to be executed under oath. I, Geoffrey E. Morton, do solemnly swear and attest, subject to criminal penalties for false swearing, that I am the owner of the property, which is the subject matter of the attached application, as is shown in the records of Cherokee County, Georgia. I hereby authorize the City of Canton and its representatives to inspect the property, which is the subject of this application, and post any notices required thereon.

This 13th day of September, 20 22.

Owner Signature: [Signature]

Print Name: Geoffrey E. Morton

I, the above signed legal owner of the subject property, do hereby authorize the person named below to act as applicant in the pursuit of a request for:

- | | |
|---|--|
| ☐ A Annexation | ☒ G Zoning Condition Amendment |
| ☐ B Rezoning | ☐ H Density Transfer within Master Plan |
| ☐ C Master Plans | ☐ I Temporary Use Permit |
| ☐ D Master Plan Revisions | ☐ J Zoning Ordinance Text Amendment |
| ☐ E Conditional Use Permit | ☐ K Variance |
| ☐ F Land Use Modification | |

Name of Authorized Applicant: Marshall L. Day, Chairman

Signature: [Signature]

Mailing Address: One Innovation Way

City: Woodstock

State: GA

Zip Code: 30114

Telephone: 770.345.0600

Fax Number: _____


E-mail: mmartin@cherokeega.org; hippens@cherokeega.org

Applicant Status:

- | |
|---|
| ☐ Owner |
| ☐ Option to Purchase |
| ☐ Leasee |
| ☐ Area Resident |
| ☒ Other (Explain): <u>Cherokee County</u> |

This Authorization of Applicant Form has been completed and the property owner's signature is Sworn To And Subscribed Before Me This 13th Day Of September, 20 22.

Notary Signature: [Signature]

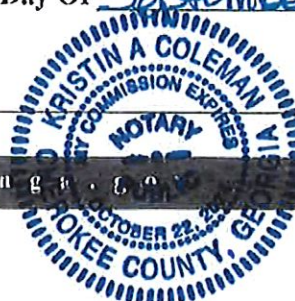

(Seal)



Dear Applicant,

By signing this letter you have acknowledged that you have read and understand the City of Cantons "Housing Needs Assessment & Market Study". A copy of this study may be found on the City's website, www.cantonga.gov.

In addition by signing this letter you have acknowledged that you have read and understand the City of Canton's "Roadmap for Success". This plan was adopted by the Mayor and City Council on December 17, 2020. A copy of this document may also be found on the City's website, www.cantonga.gov. *

I, Marshall L. Day, Chairman, as applicant and/or owner of the subject property(ies) do hereby attest that I have read and understand the City of Canton "Housing Needs Assessment & Market Study". The proposed project meets the tenets of success and assists the City in reaching goals through the proposed development. The specific means by which these items have been implemented may be found in the Letter of Intent.

ML Day

Date: 9/13/22

Signature

Marshall L. Day, Chairman

Printed Name

I, ML Day, as applicant and/or owner of the subject property(ies) do hereby attest that I have read and understand the City of Canton's "Roadmap for Success". The proposed project has implemented the "Roadmap for Success" or portions thereof within the proposed development. The specific means by which these items have been implemented may be found in the Letter of Intent.

ML Day

Date: 9/13/22

Signature

Marshall L. Day, Chairman

Printed Name

*Please be prepared to discuss the items with the City staff.



Community Development Department
110 Academy Street, Canton, Georgia 30114
770-704-1500

Disclosure Form

O.C.G.A. § 36-67A-2 / O.C.G.A. § 36-67A-3 requires disclosure of campaign contributions to government officials by an applicant or opponent of a public hearing petition. Applicants must file this form with the Department of Planning and Zoning.

1. Name of Applicant/Opponent: Marshall L. Day, Chairman *Please Type Or Print All Responses*

Section 1

If the answer to any of the following questions is "Yes," complete Section 2.

- A) Are you, or anyone else with a property interest in the subject property, a member of the City of Canton Planning Commission or the City of Canton Mayor and Council?
☐ YES ☒ NO
- B) Does an official of such public bodies have any financial interest in any business entity which has a property interest in the subject property?
☐ YES ☒ NO
- C) Does a member of the family of such officials have an interest in the subject property as described in (A) and (B)?
☐ YES ☒ NO
- D) Within Two (2) years of immediately preceding this application have you made campaign contributions(s) or given gifts to such public officials aggregating \$250 or more?
☐ YES ☒ NO

Section 2

1. Name and the official position of the Canton Official to whom the campaign contribution was made *(Please use a separate form for each official to whom a contribution has been made in the past (2) years):*

N/A

2. List the dollar amount/value and description of each campaign contribution made over the past two (2) years by the Applicant/Opponent to the named Canton Official:

Description

\$	
\$	
\$	

Note: Complete a separate form for each authorized applicant.



Community Development Department

110 Academy Street, Canton, Georgia 30114
770-704-1500

Property Information:

Address: _____ Lat: 34.28385° N
Lon: 84.45897° W
Land Lot(s): 245 District: 14 Section: _____ Map #: 14N21 Parcel #: 044 D

Existing Zoning Of Property: PD-MU ☒ City ☐ County Total Acreage Of Property: 39.99 +/- acres

Proposed Zoning Of Property: PD-MU; corporate/LI/office uses; allow up to 13,000 sq. ft./acre Existing Use(s) Of Property: Raw Land

Directions to property from Main Street in downtown Canton:

Take Main St. to the intersection of 140 & Hwy 5; take a right on Highway 5; continue on Riverstone Parkway; take a left on Bluffs Parkway;

Take a right on Bluffs Court

Adjacent Property/Owner Information: Please provide the following information for all adjacent properties, including property connected by public rights-of-way. Attach additional sheets as necessary.

	<u>OWNER NAME/ADDRESS</u>	<u>CURRENT ZONING</u>	<u>CURRENT LAND USE</u>
NORTH	CHEROKEE COUNTY	PD-MU (Corporate)	Planned Corporate/LI/Office/Retail
SOUTH	ADAMS, CHARLES LYLE	AG	Residential
EAST	PARK VILLAGE COMMUNITY ASSOC	PD-MU (Residential)	Residential
WEST	MJS PARTNERS LLC	PD-MU (Corporate)	Light Industrial
OTHER	WILKINS, MICHAEL (WEST)	AG	Residential

UTILITY INFORMATION

How is sewage from this development to be managed? City of Canton

Proposed managing jurisdiction: City of Canton

How will water be provided to the site? City of Canton

Proposed managing jurisdiction: City of Canton Size Limit: _____



Community Development Department

110 Academy Street, Canton, Georgia 30114
770-704-1500

PUBLIC SCHOOL POLICY STATEMENT

The Mayor and Council of the City of Canton hereby recognize that growth and development can, at times, have an effect on school capacity within the county and therefore recognize the need to share information on developments that have regional impact. In an effort to cooperate with the Cherokee County School Board and share information on residential rezoning requests, master plan applications, and land use modifications to the comprehensive land use plan, the Mayor and Council hereby encourage open dialogue and meeting between the applicant and the appropriate school board representative. Therefore, developers whose projects consist of 25 or more residential units shall contact the Cherokee County School Board and communicate with a school board representative to discuss their intent. This communication between the applicant and the school board shall take place, at a minimum, prior to the Planning Commission meeting in which the application is scheduled to be heard. The applicant should be prepared to address such communication if requested by the Mayor and Council at the meeting in which final action is to be taken. (Section 8-8-B-37) (Amended: 12/07/00)

County Schools serving this development:

HIGH _____

MIDDLE _____

ELEMENTARY _____

TRAFFIC INFORMATION

Road/Street providing access: _____

Width at property: (Road) _____ (Right-of-way) _____

Distance to nearest major thoroughfare: _____ Thoroughfare Name: _____

Description of Road accessing property (Classification): _____

In support of this request, I submit the following items, which are attached and made a part of this application:

- ☐ Boundary Survey
- ☐ Legal Description
- ☐ Letter of Intent
- ☐ Planning Commission Review Criteria Response
- ☐ Board of Zoning Appeals Review Criteria Response
- ☐ Petition Requesting Annexation
- ☐ Other (please explain) _____

- ☐ Master Plan / Site Plan
- ☐ Location Map
- ☐ Hydrology Study
- ☐ Traffic Analysis Report
(Guidelines available from Planning & Zoning Dept.)
- ☐ Elevation Plans



Community Development Department
110 Academy Street, Canton, Georgia 30114
770-704-1500

Canton Planning Commission Review Criteria

(Applications Type A – J : ONLY)

How will this proposal be compatible with surrounding properties? The proposed site is adjacent to current corporate growth,
has adequate natural buffers in addition to the city buffer/setback requirements. The proposed development will be compatible with surrounding property.

How will this proposal affect the use and value of surrounding properties? _____
We have found with other parks that we developed that the surrounding prop. values go up.

Can the property be developed for a reasonable economic use as currently zoned? Please explain why or why not.
The property can be developed for residential purposes as currently zoned. However, we propose to develop corporate buildings that will create jobs,
add to the tax base, and not put any additional burden on the schools.

What would be the increase to population and traffic if the proposal were approved? We do our best to recruit companies
that match the needs of our residents. An good example for truck traffic is Cherokee 75 which when considering all businesses avg. is 6.5 trucks/day.

What would be the impact to schools and utilities if the proposal were approved? Increased tax base for schools and
increased revenues for utilities.

How is the proposal consistent with the Comprehensive Land Use Plan, particularly the Future Land Use Map?
There is currently corporate growth to the west and a proposed mixed-use development to the north with light industrial, corporate, retail, and office growth; the
future land use map notes the employment center designation to the west and south of the site.

Are there existing or changing conditions which affect the development of the property and support the proposed request? There are limited areas for corporate/office/light industrial growth within the City of Canton

* Please provide a Letter of Intent, which provides the necessary information to support your application.



CHEROKEE
OFFICE OF ECONOMIC
DEVELOPMENT

30 September 2022

Mr. Steve Green
Zoning Administrator
City of Canton
110 Academy Street
Canton, GA 30114

Dear Steve,

RE: Letter of Intent - Application of the Development Authority of Cherokee County & Cherokee County seeking a zoning condition amendment on 39.98 +/- acres near Bluffs Court

The Development Authority of Cherokee County (DACC) seeks a zoning condition amendment of 39.98 +/- acres (shown as tract 3 on the attached site plan) east of Bluffs Court and South of the proposed Heard Road Extension/Technology Ridge Parkway. Cherokee County currently owns the Property and the Development Authority seeks to request a zoning condition amendment to better market the property. Appropriate entitlement will allow the Authority to locate more office operations, advanced manufacturers, and/or headquarters operations within Cherokee County and the City of Canton. The site lies less than three miles off Interstate 575 and will give the Development Authority and the City of Canton more marketable product to target industries for further corporate expansion along this corridor.

From our research, the site has served primarily as raw land for the last 30+ years as seen on the historical aerial. The site has a proposed mixed use, corporate, and light industrial development to the north, office/light industrial development to the west, and good buffers for the adjacent residential property to the south and east. Although the site can be developed as it is currently zoned for residential purposes, Bluffs 2 will provide a location for corporations to create jobs and add to the tax base. We have attached a building example of global panoramic sunroof automotive supplier, Inalfa Roof Systems' facility in Cherokee 75 Corporate Park as well as Watt Neal's smaller flex-space buildings in The Bluffs. We anticipate the buildings at the Bluffs 2 site could be of similar construction. We expect to see similar traffic generation to Cherokee 75 Corporate Park, which generates an average of 6.5 trucks per day. There are two potential proposed access points to the north and/or west.

Cherokee By Choice.



CHEROKEE | ECONOMIC
OFFICE OF | DEVELOPMENT

Although conceptual at this point, the plan notes a maximum density of 13,000 sf per acre. The finished product will be market-driven and project specific. We propose a height restriction equal to the 80' (6 stories) requirement under the Light Industrial classification within the zoning ordinance. In addition, the DACC will also adhere to minimum area requirements and regulations as noted in the Canton Zoning Ordinance.

Attached to this Letter of Intent you will find the Application for Public Hearing, reference materials, and the following:

1. A copy of the Site Plan (no buildings shown; final design project specific/market driven)
2. Boundary Survey
3. Copy of the deeds reflecting the record title holders
4. Current legal description

Thank you and please do not hesitate to contact me should you need any additional information.

Sincerely,

Marshall L. Day, Chairman

Cherokee By Choice.

Transfer Tax \$0.00
Patty Baker
Clerk of Superior Court Cherokee Cty, GA

-----[Space Above Provided For Recording Data]-----

After Recording Return To:
Paul N. Higbee, Jr., Esq.
Jarrard & Davis, LLP
105 Pilgrim Village Drive, Suite 200
Cumming, GA 30040

Ref.: DB 9297 P 481

STATE OF GEORGIA

COUNTY OF CHEROKEE

QUITCLAIM DEED

THIS INDENTURE, dated and effective as of the 27th day of March, 2009, between **CANTON LAND INVESTORS A, LLC**, as party of the first part (hereinafter referred to as "Grantor"), and **CHEROKEE COUNTY, GEORGIA**, as party of the second part (hereinafter referred to as "Grantee") (the words "Grantor" and "Grantee" to include the respective heirs, executors, legal representatives, successors and assigns of said parties where the context requires or permits);

WITNESSETH:

THAT Grantor, for and in consideration of the sum of TEN DOLLARS (\$10.00) and other good and valuable consideration in hand paid at and before the sealing and delivery of these presents, the receipt of which is hereby acknowledged by Grantor, has granted, bargained, sold, aliened, conveyed and confirmed, and by these presents does bargain, sell, remise, release and forever quitclaim unto said Grantee, all the right, title, interest, claim or demand which the said Grantor has, or may have had, in and to the following described property, to-wit:

All that tract or parcel of land lying and being in Cherokee County Georgia being more particularly described in **Exhibit "A,"** attached hereto and incorporated herein by this reference.

TO HAVE AND TO HOLD the said described premises unto the said Grantee, so that neither the said Grantor, nor any other person or persons claiming under Grantor shall at any time claim or demand any right, title or interest to the aforesaid described premises or its appurtenances.


IN WITNESS WHEREOF, Grantor has executed this instrument under seal, as of the date first above written.

[SIGNATURES ON THE FOLLOWING PAGE]

GRANTOR:

Signed and sealed in the presence of:

CANTON LAND INVESTORS A, LLC

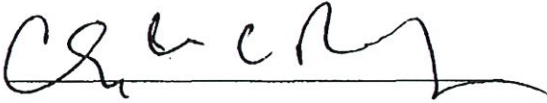

By: 
Name: Kevin Reece
Title: Manager


NOTARY PUBLIC

[Notary Seal]



SECTION A - SELLER'S INFORMATION (Do not use agent's information)				SECTION C - TAX COMPUTATION	
SELLER'S BUSINESS / ORGANIZATION / OTHER NAME Canton Land Investors, A, LLC				Exempt Code If no exempt code enter NONE	Govt/NonProfit Public Corp
MAILING ADDRESS (STREET & NUMBER) 1640 Powers Ferry Road Building 18, Suite 300				1. Actual Value of consideration received by seller Complete Line 1A if actual value unknown	\$0.00
CITY, STATE / PROVINCE / REGION, ZIP CODE, COUNTRY Marietta, GA 30067 USA		DATE OF SALE 3/27/2009		1A. Estimated fair market value of Real and Personal property	\$0.00
SECTION B - BUYER'S INFORMATION (Do not use agent's information)				2. Fair market value of Personal Property only	\$0.00
BUYER'S BUSINESS / ORGANIZATION / OTHER NAME Cherokee County				3. Amount of liens and encumbrances not removed by transfer	\$0.00
MAILING ADDRESS (Must use buyer's address for tax billing & notice purposes) 1130 Bluffs Parkway				4. Net Taxable Value (Line 1 or 1A less Lines 2 and 3)	\$0.00
CITY, STATE / PROVINCE / REGION, ZIP CODE, COUNTRY Canton, GA 30014 USA		Check Buyers Intended Use () Residential () Commercial () Agricultural () Industrial		5. TAX DUE at .10 per \$100 or fraction thereof (Minimum \$1.00)	\$0.00
SECTION D - PROPERTY INFORMATION (Location of Property (Street, Route, Hwy, etc))					
HOUSE NUMBER & EXTENSION (ex 265A)		PRE-DIRECTION, STREET NAME AND TYPE, POST DIRECTION Fate Conn Road			SUITE NUMBER
COUNTY CHEROKEE		CITY (IF APPLICABLE)		MAP & PARCEL NUMBER 1421/044A, D, E, G	ACCOUNT NUMBER
TAX DISTRICT 14	GMD 2nd Sec	LAND DISTRICT	ACRES	LAND LOT 245	SUB LOT & BLOCK
SECTION E - RECORDING INFORMATION (Official Use Only)					
DATE		DEED BOOK	DEED PAGE	PLAT BOOK	PLAT PAGE

ADDITIONAL BUYERS

None

Cherokee County, GA - Real Estate Search

14N21044D
FATE CONN RD

N/A,
1130 BLUFFS PKWY,
CANTON, GA, 30114

Total Market Value
\$9,418,000

KEY INFORMATION

Parcel #	14N21044D
Account #	1103118
Owner Name	CHEROKEE COUNTY GOVERNMENT
Neighborhood	99999
Land Size	102.37
Legal Description	LL 245; 14TH D/POD A
Tax District	03 - Canton

ASSESSMENT DETAILS

Residential Value	\$0
Commercial Value	\$0
Accessories Value	\$0
Land Value	\$9,418,000
Total Value	\$9,418,000
Prior Value	\$9,418,000

RESIDENTIAL

No data to display

COMMERCIAL

No building data to display.

MOBILE HOME(S)


No mobile homes to display.

ACCESSORIES


CODE DESCRIPTION	LENGTH	WIDTH	UNITS	ACTUAL YEAR BUILT	EFFECTIVE YEAR BUILT	APPRAISED VALUE
No items to display						

SALES

BOOK	PAGE	SALE DATE	DEED TYPE	QUALIFIED	SALE PRICE	VACANT / IMPROVED
10582	00102	03/01/2009	QC	N	\$0	Y
10582	00105	03/01/2009	WD	N	\$0	Y
10582	00109	03/01/2009	WD	N	\$0	Y
09297	00478	12/01/2006	WD	N	\$0	Y

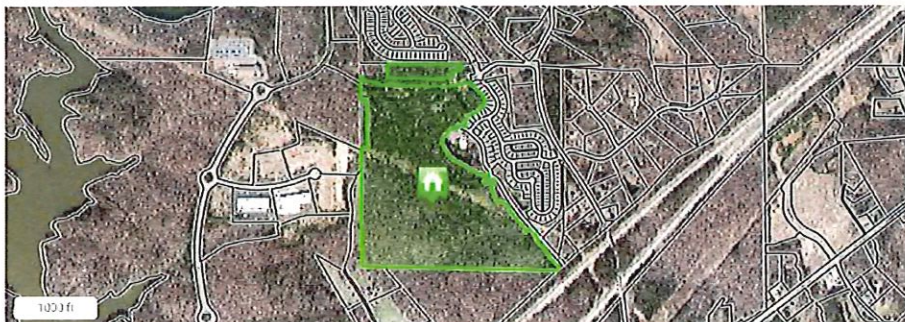

No Photo Available

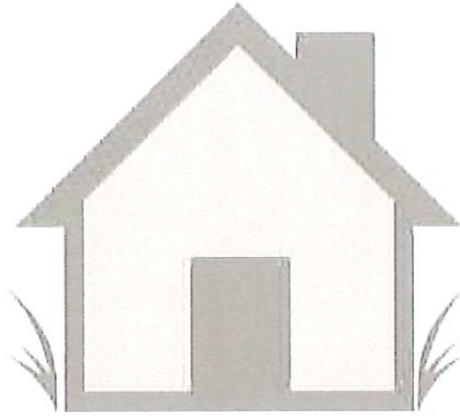

Disclaimer

All information on this site is prepared for the inventory of real property found within Cherokee County. All data is compiled from recorded deeds, plats, and other public records and data. Users of this data are hereby notified that the aforementioned public information sources should be consulted for verification of the information. All information contained herein was created for the Cherokee County's internal use. Cherokee County, its employees and agents make no warranty as to the correctness or accuracy of the information set forth on this site whether express or implied, in fact or in law, including without limitation the implied warranties of merchantability and fitness for a particular use.

If you have any questions about the data displayed on this website please contact the Cherokee County Assessor's Office at 678-493-6120. For technical problems related to this website, please contact the Cherokee County Assessor's Office at 678-493-6120.

Data last updated: 10/03/2022

Written Description:

Bluffs 2, Proposed Tract 3

All that tract or parcel of land lying and being in Land Lot 245 of the 14th District, 2nd Section, City of Canton, Cherokee County, Georgia, and being more particularly described as follows:

TO FIND THE TRUE POINT OF BEGINNING, COMMENCE at a 2" pipe in rock pile found at the northwest corner of Land Lot 245, said corner being common to Land Lots 223, 224, 245, and 24; thence along the common line of Land Lots 224 and 245 S00°24'25"E for a distance of 1131.87 feet to a point, said point being the **TRUE POINT OF BEGINNING**.



FROM THE TRUE POINT OF BEGINNING AS THUS ESTABLISHED;

thence leaving said Land Lot Line S66°05'11"E for a distance of 555.39 feet to a point; thence N73°12'04"E for a distance of 528.22 feet to a 1/2" rebar set; thence S57°09'25"E for a distance of 186.01 feet to a 1/2" rebar set; thence S66°08'55"E for a distance of 424.76 feet to a point; thence S24°41'45"E for a distance of 62.69 feet to a 1/2" rebar set; thence S23°52'00"W for a distance of 617.90 feet to a 1/2" rebar set; thence N89°29'50"W for a distance of 355.33 feet to a 1/2" rebar set; thence S00°59'40"W for a distance of 577.31 feet to a 1/2" rebar set at the common line of Land Lots 244 and 245; thence along said Land Lot Line N89°00'20"W for a distance of 958.32 feet to a 1-1/2" pipe found (leaning) at the southwest corner of Land Lot 245, said corner being common to Land Lots 224, 225, 244, and 245; thence along the common line of Land Lots 224 and 245 N00°24'25"W for a distance of 1524.65 feet to a point, said point being the **TRUE POINT OF BEGINNING**.

Said tract or parcel of land contains 39.985 acres.





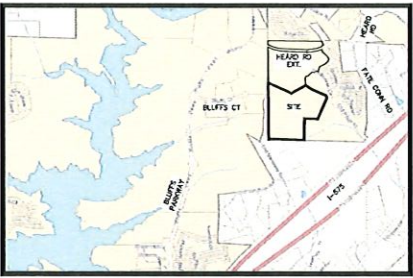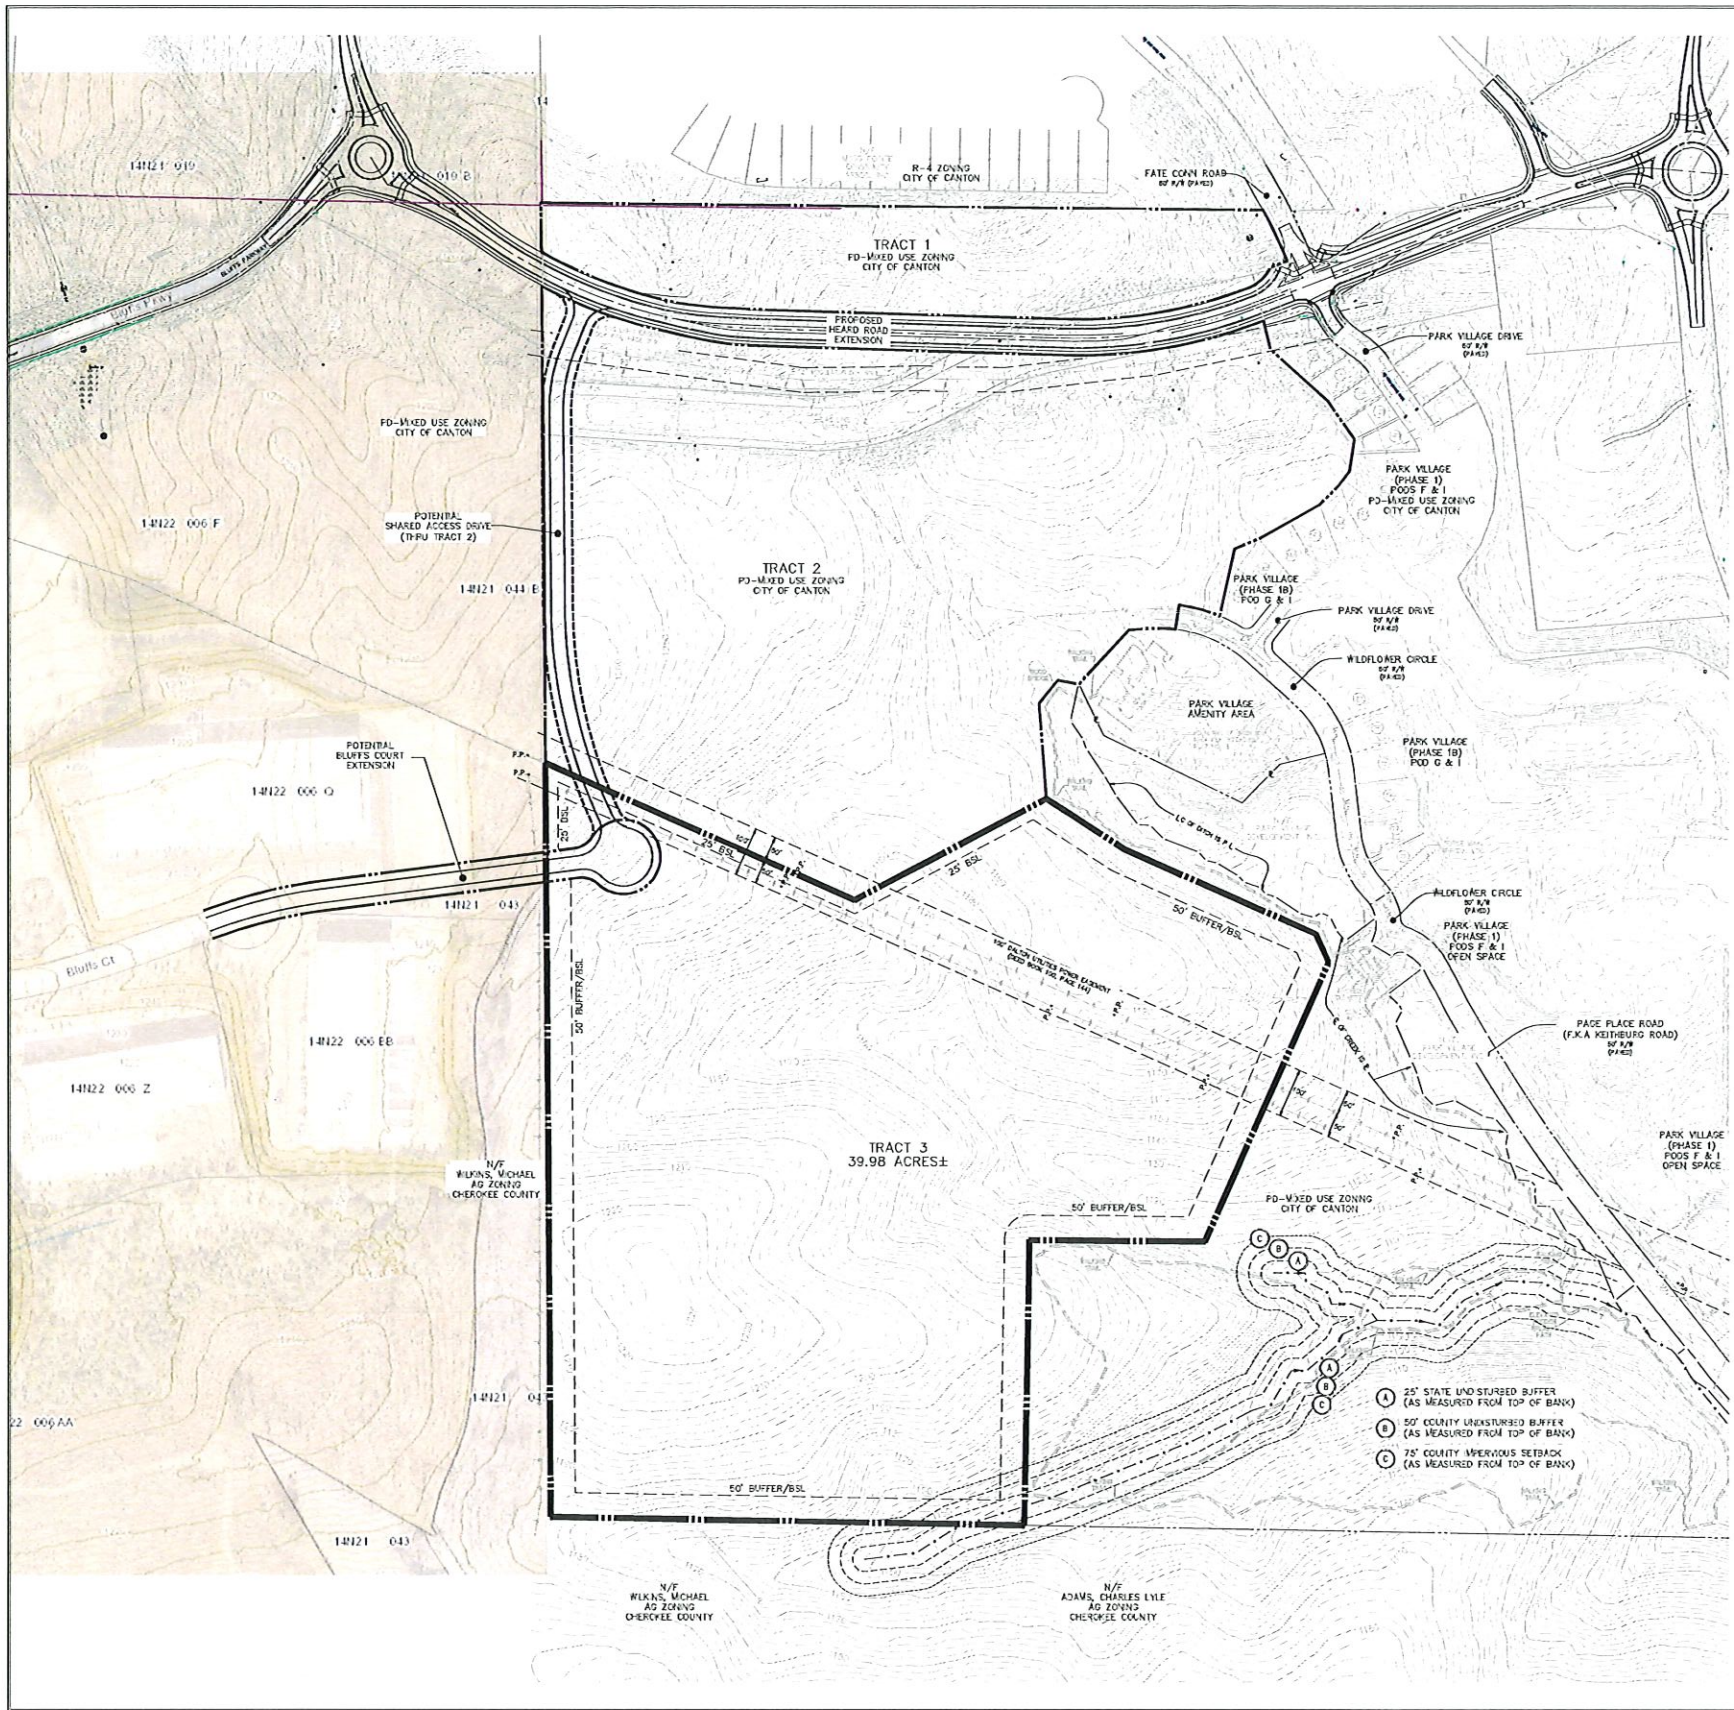

VICINITY MAP
SCALE: 1"=2,000'



- GENERAL NOTES:
- BOUNDARY INFORMATION TAKEN FROM SURVEY BY LANDMARK INC. DATED 12/18/2008. TOPOGRAPHIC SURVEY INFORMATION TAKEN FROM COUNTY GIS. PROPOSED HEARD ROAD EXTENSION LAYOUT & ASSOCIATED TOPO PROVIDED BY CHEROKEE COUNTY.
 - PROPERTY IS LOCATED LAND LOT 245, 14TH DISTRICT, 2ND SECTION, CITY OF CANTON, CHEROKEE COUNTY, GEORGIA.
 - TOTAL SITE AREA = 39.98 ACRES.
PROPERTY INCLUDES PORTION OF PARCEL 14-0245-0142 (14N21 0440) & EXCLUDES THE R/R OF THE PROPOSED HEARD ROAD EXTENSION (CHEROKEE COUNTY PROJECT).
 - APPLICANT: CHEROKEE OFFICE OF ECONOMIC DEVELOPMENT
ONE INNOVATION WAY
WOODSTOCK, GA 30188
CONTACT: MR. HEATH TIPPENS
770.345.0600
 - ENGINEER: CHRISTOPHER PLANNING & ENGINEERING, INC.
12450 CRABAPPLE ROAD, SUITE 202-612
ALPHARETTA, GA 30004
CONTACT: SOTIR J. CHRISTOPHER, P.E.
770.331.7303
 - CURRENT ZONING: PD-MIXED USE
PROPOSED ZONING: PD-MIXED USE
PROPOSED USE: CORPORATE/OFFICE/LIGHT INDUSTRIAL
PROPOSED MAX. DENSITY: 15,000 SF/ACRE
PROPOSED MAX. HEIGHT: 60 FEET (6 STORES)
 - A PORTION OF THE SITE IS NOT LOCATED WITHIN A DELINEATED 100 YR FLOOD HAZARD AREA PER FIRM PANELS 1305700162E LAST REVISED JUNE 7, 2019
 - A JURISDICTIONAL WATERS DELINEATION HAS NOT BEEN PREPARED AT TIME THIS PLAN WAS PREPARED.
 - WATER & SEWER TO BE PROVIDED BY CITY OF CANTON.
 - STORMWATER MANAGEMENT WILL BE HANDLED IN ACCORDANCE WITH THE GEORGIA STORMWATER MANAGEMENT MANUAL (MODIFICATION TO EXISTING STANDARDS, ADOPTION OF PROPOSED STORMWATER PONDING AND UNDERGROUND STORMWATER BMPs).
 - AS SHOWN ON THE PLAN, A 50 FOOT PERMETER BUFFER IS PROPOSED ADJACENT TO RESIDENTIAL USE (THIS SHALL SERVE AS THE BUILDING SETBACK). THIS BUFFER CAN BE DISTURBED/REPLANTED. A 25 FOOT BUILDING SETBACK IS PROPOSED ADJACENT TO ALL OTHER NON-RESIDENTIAL USES.
 - ACCESS TO THE PROPERTY SHALL BE PROVIDED THRU AN EXTENSION OF BLUFFS COURT AND/OR WITH AN ACCESS ROAD FROM THE PROPOSED HEARD ROAD EXTENSION (THRU PROPERTY TO THE NORTH). BOTH OPTIONS ARE SHOWN ON THE SITE PLAN.



0 75' 150' 300' 600'
SCALE: 1"=150'

CP&E

CHRISTOPHER PLANNING
& ENGINEERING



CSWCC LEVEL II CERTIFIED
DESIGN PROFESSIONAL #05744
(EXP. 02.17.2024)
12450 CRABAPPLE ROAD, SUITE 202-612
ALPHARETTA, GEORGIA 30004
PHONE 770.331.7303

THESE PLANS ARE THE PROPERTY OF CHRISTOPHER PLANNING & ENGINEERING (CP&E). THESE DOCUMENTS MAY NOT BE COPIED, REPRODUCED, USED OR REPRODUCED IN ANY MANNER, IN PART OR IN WHOLE, WITHOUT THE WRITTEN CONSENT OF CP&E. ALL COMMON LAW RIGHTS OF COPYRIGHT ARE HEREBY SPECIFICALLY RESERVED.

ZONING PLAN
FOR:

PARK VILLAGE TRACT 3

LAND LOTS 245
14TH DISTRICT, 2ND SECTION
CHEROKEE COUNTY, GEORGIA

FOR:



CHEROKEE ECONOMIC
OFFICE OF DEVELOPMENT

ONE INNOVATION WAY
WOODSTOCK, GA 30188

24HR CONTACT: HEATH TIPPENS
770.345.0600


REVISIONS

DATE: SEPTEMBER 30, 2022 CP&E DRAWING NO: 2021147z1.dwg

ZONING SITE PLAN

SHEET NO.

Z.1

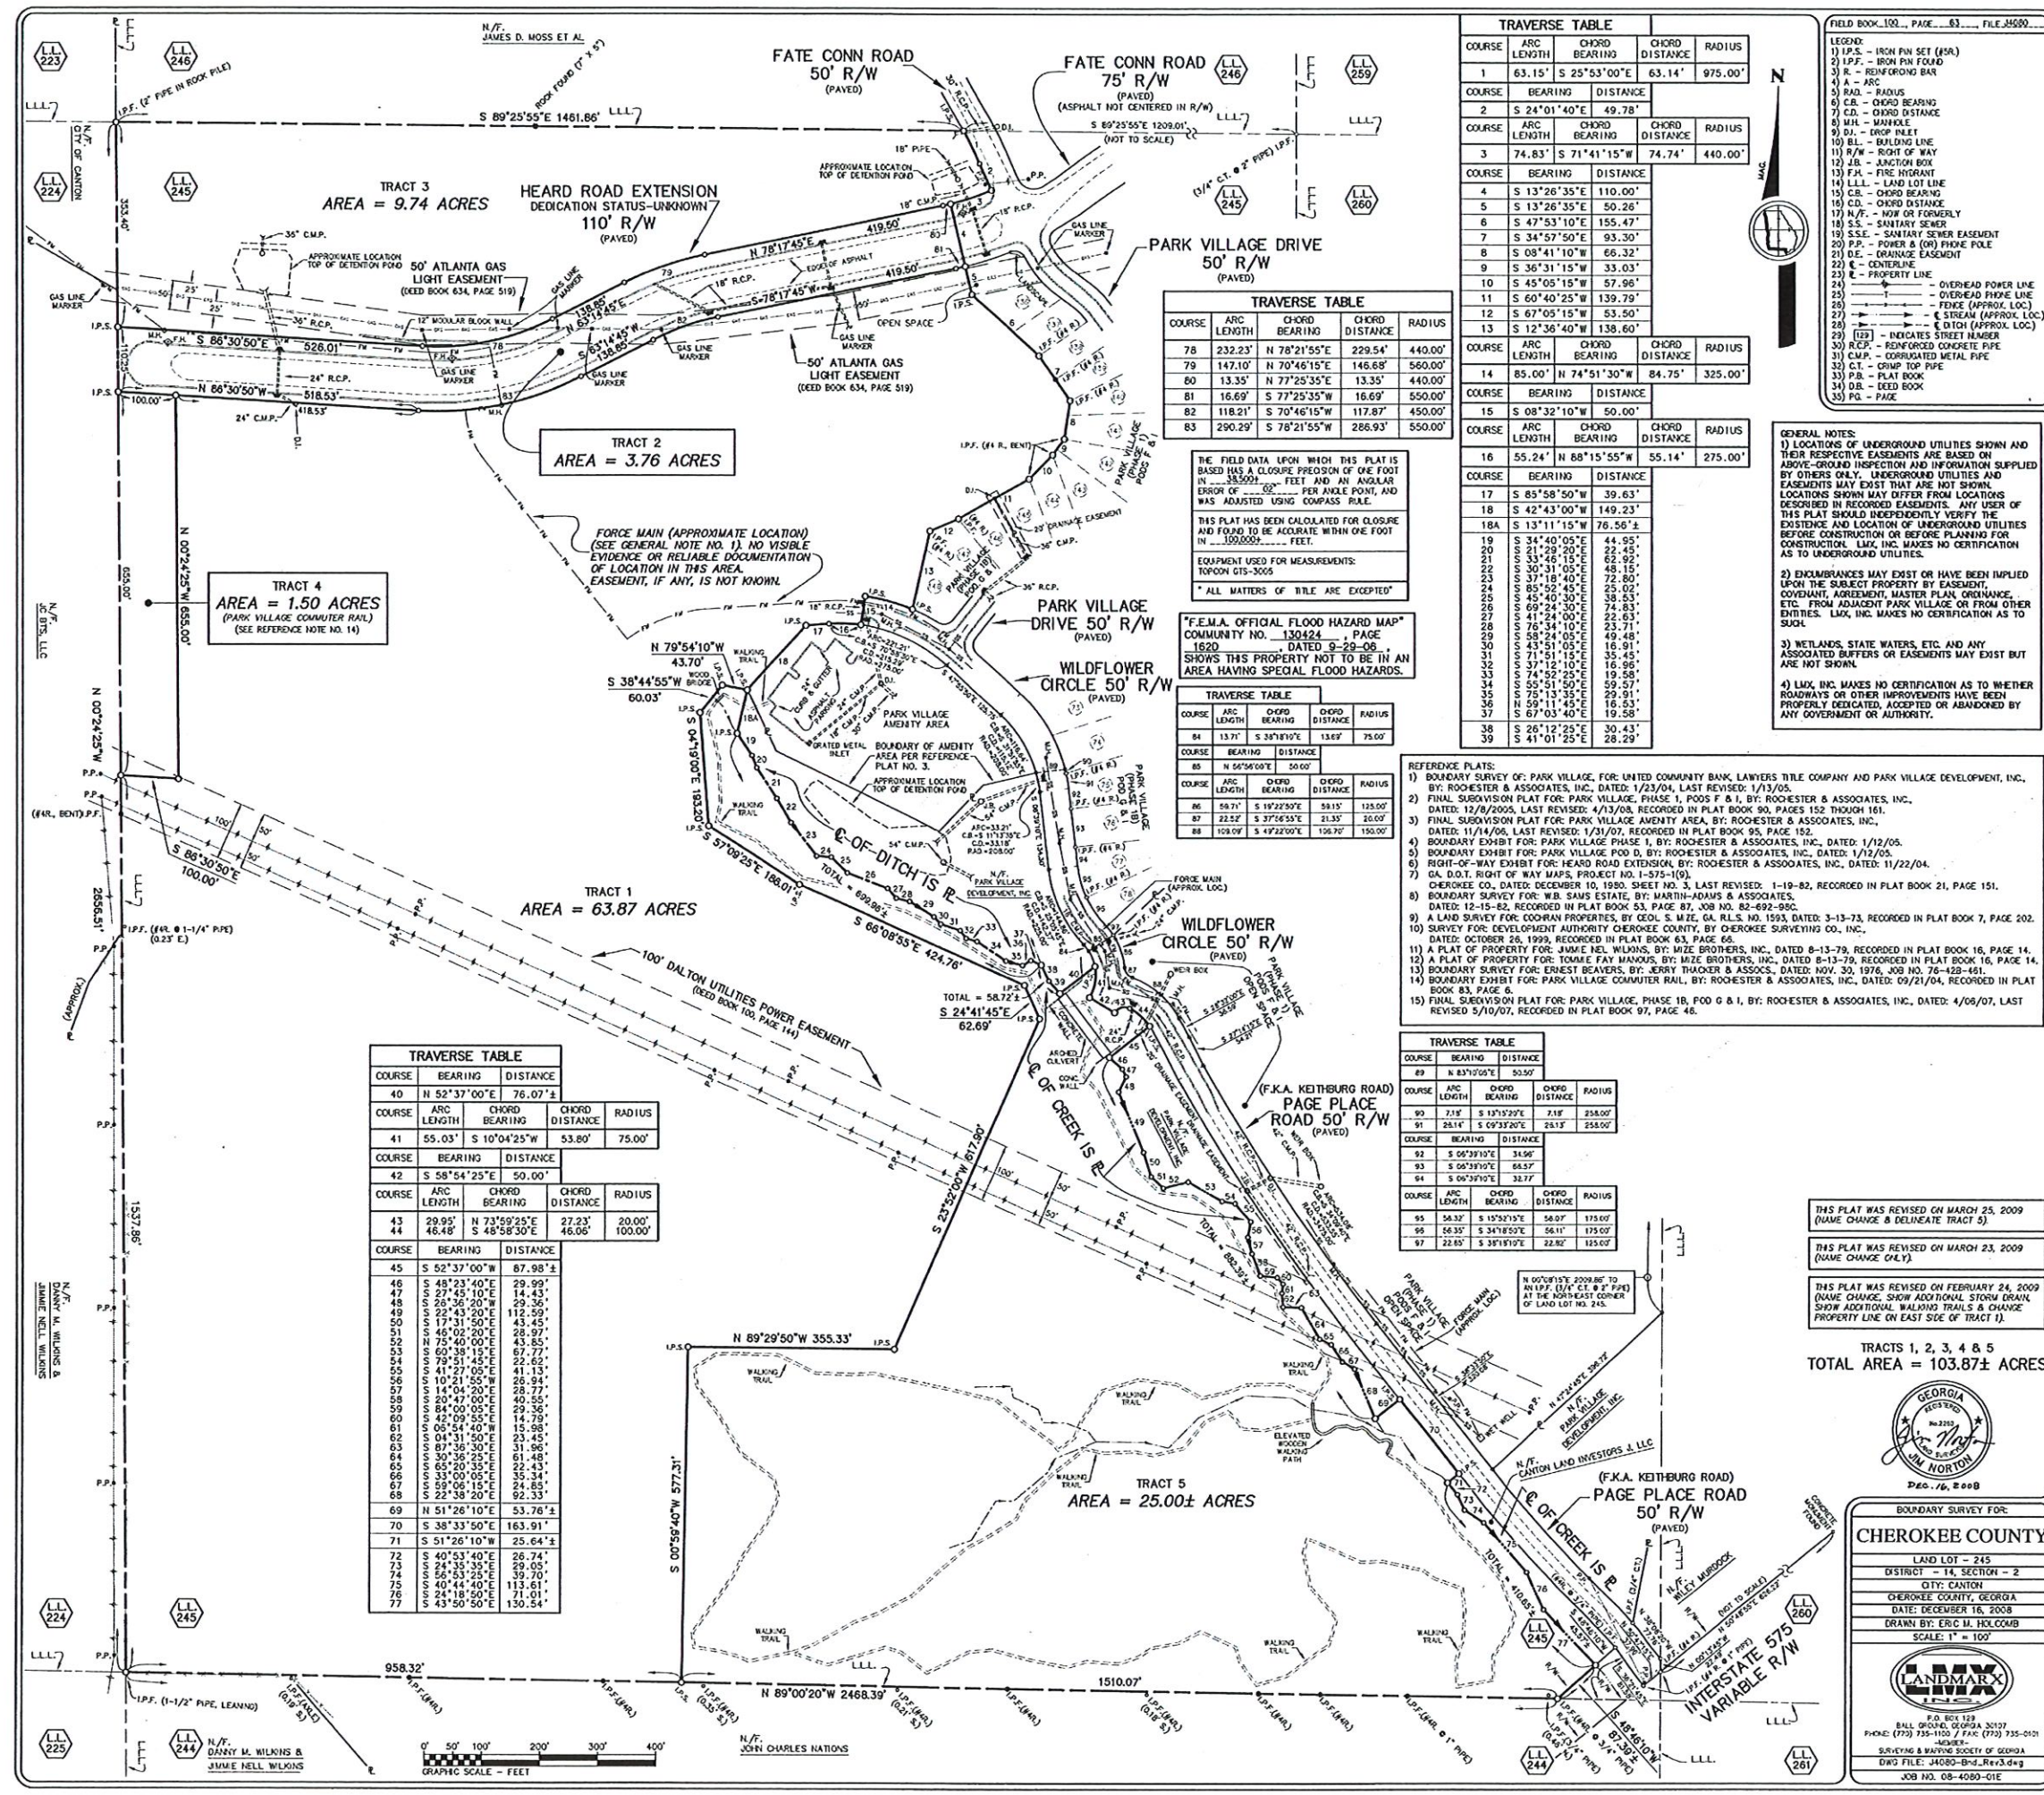

TRAVERSE TABLE			
COURSE	ARC LENGTH	CHORD BEARING	CHORD DISTANCE
1	63.15'	S 25°53'00"E	63.14'
2	24.01'	S 24°01'40"E	49.78'
3	74.83'	S 71°41'15"W	74.74'
4	13'26'35"E	110.00'	
5	13'26'35"E	50.26'	
6	47°53'10"E	155.47'	
7	34°57'50"E	93.30'	
8	08°41'10"W	66.32'	
9	36°31'15"W	33.03'	
10	45°05'15"W	57.96'	
11	60°40'25"W	139.79'	
12	67°05'15"W	53.50'	
13	12°36'40"W	138.60'	
14	85.00'	N 74°51'30"W	84.75'
15	08°32'10"W	50.00'	
16	55.24'	N 88°15'55"W	55.14'
17	85°58'50"W	39.63'	
18	42°43'00"W	149.23'	
19	34°40'05"E	44.55'	
20	21°29'20"E	22.45'	
21	33°46'15"E	62.92'	
22	31°05'15"E	48.15'	
23	37°14'40"E	72.80'	
24	85°52'45"E	25.02'	
25	74°52'20"E	18.53'	
26	69°24'30"E	74.83'	
27	41°24'00"E	22.63'	
28	1°51'15"E	15.45'	
29	58°24'05"E	49.48'	
30	43°51'05"E	16.91'	
31	1°51'15"E	15.45'	
32	37°12'10"E	16.96'	
33	74°52'20"E	18.53'	
34	55°51'50"E	59.57'	
35	75°13'35"E	29.91'	
36	59°11'45"E	16.53'	
37	67°03'40"E	19.58'	
38	26°12'25"E	30.43'	
39	41°01'25"E	28.29'	

TRAVERSE TABLE			
COURSE	ARC LENGTH	CHORD BEARING	CHORD DISTANCE
78	232.23'	N 78°21'55"E	229.54'
79	147.10'	N 70°46'15"E	146.68'
80	13.35'	N 77°25'35"E	13.35'
81	16.69'	S 77°25'35"W	16.69'
82	118.21'	S 70°46'15"W	117.87'
83	290.29'	S 78°21'55"W	286.93'

THE FIELD DATA UPON WHICH THIS PLAT IS BASED HAS A CLOSURE PRECISION OF ONE FOOT IN 33,500 FEET AND AN ANGULAR ERROR OF 60" PER ANGLE POINT, AND WAS ADJUSTED USING COMPASS RULE.

THIS PLAT HAS BEEN CALCULATED FOR CLOSURE AND FOUND TO BE ACCURATE WITHIN ONE FOOT IN 33,500 FEET.

EQUIPMENT USED FOR MEASUREMENTS: TOPCON GTS-3005

* ALL MATTERS OF TITLE ARE EXCEPTED *

"F.E.M.A. OFFICIAL FLOOD HAZARD MAP" COMMUNITY NO. 130424, PAGE 1620, DATED 9-25-06, SHOWS THIS PROPERTY NOT TO BE IN AN AREA HAVING SPECIAL FLOOD HAZARDS.

TRAVERSE TABLE			
COURSE	ARC LENGTH	CHORD BEARING	CHORD DISTANCE
84	13.71'	S 39°18'15"E	13.67'
85	N 56°56'00"E	50.00'	
86	N 56°56'00"E	50.00'	
87	10.71'	S 19°22'50"E	10.71'
88	22.52'	S 37°55'55"E	21.35'
89	109.09'	S 42°22'00"E	106.70'

- REFERENCE PLATS:
- 1) BOUNDARY SURVEY OF: PARK VILLAGE, FOR: UNITED COMMUNITY BANK, LAWYERS TITLE COMPANY AND PARK VILLAGE DEVELOPMENT, INC., BY: ROCHESTER & ASSOCIATES, INC., DATED: 1/23/04, LAST REVISED: 1/13/05.
 - 2) FINAL SUBDIVISION PLAT FOR: PARK VILLAGE, PHASE 1, P.O.D. F & I, BY: ROCHESTER & ASSOCIATES, INC., DATED: 12/8/2005, LAST REVISED: 4/13/08, RECORDED IN PLAT BOOK 90, PAGES 152 THROUGH 161.
 - 3) FINAL SUBDIVISION PLAT FOR: PARK VILLAGE AMENITY AREA, BY: ROCHESTER & ASSOCIATES, INC., DATED: 11/14/06, LAST REVISED: 1/31/07, RECORDED IN PLAT BOOK 95, PAGE 152.
 - 4) BOUNDARY EXHIBIT FOR: PARK VILLAGE PHASE 1, BY: ROCHESTER & ASSOCIATES, INC., DATED: 1/12/05.
 - 5) BOUNDARY SURVEY FOR: PARK VILLAGE, P.O.D. D, BY: ROCHESTER & ASSOCIATES, INC., DATED: 1/12/05.
 - 6) RIGHT-OF-WAY EXHIBIT FOR: HEARD ROAD EXTENSION, BY: ROCHESTER & ASSOCIATES, INC., DATED: 11/22/04.
 - 7) GA. D.O.T. RIGHT OF WAY MAPS, PROJECT NO. 1-575-1(9).
 - 8) CHEROKEE CO., DATED: DECEMBER 10, 1980, SHEET NO. 3, LAST REVISED: 1-19-82, RECORDED IN PLAT BOOK 21, PAGE 151.
 - 9) BOUNDARY SURVEY FOR: W.B. SAUS ESTATE, BY: MARTIN-ADAMS & ASSOCIATES, DATED: 12-15-82, RECORDED IN PLAT BOOK 53, PAGE 87, JOB NO. 82-692-98C.
 - 10) A LAND SURVEY FOR: COCHRAN PROPERTIES, BY: GEORGE S. WIZE, GA. R.L.S. NO. 1593, DATED: 3-13-73, RECORDED IN PLAT BOOK 7, PAGE 202.
 - 11) SURVEY FOR: DEVELOPMENT AUTHORITY CHEROKEE COUNTY, BY: CHEROKEE SURVEYING CO., INC., DATED: OCTOBER 26, 1993, RECORDED IN PLAT BOOK 63, PAGE 66.
 - 12) A PLAT OF PROPERTY FOR: JIMMIE NEL WILKINS, BY: WIZE BROTHERS, INC., DATED 8-13-79, RECORDED IN PLAT BOOK 16, PAGE 14.
 - 13) A PLAT OF PROPERTY FOR: TOMMIE FAY WILKINS, BY: WIZE BROTHERS, INC., DATED 8-13-79, RECORDED IN PLAT BOOK 16, PAGE 14.
 - 14) BOUNDARY SURVEY FOR: ERNEST BEAVERS, BY: JERRY THACKER & ASSOC., DATED: NOV. 30, 1976, JOB NO. 76-429-451.
 - 15) BOUNDARY EXHIBIT FOR: PARK VILLAGE COMMUTER RAIL, BY: ROCHESTER & ASSOCIATES, INC., DATED: 09/21/04, RECORDED IN PLAT BOOK 83, PAGE 6.
 - 16) FINAL SUBDIVISION PLAT FOR: PARK VILLAGE, PHASE 1B, P.O.D. G & I, BY: ROCHESTER & ASSOCIATES, INC., DATED: 5/10/07, LAST REVISED 5/10/07, RECORDED IN PLAT BOOK 97, PAGE 46.

TRAVERSE TABLE			
COURSE	ARC LENGTH	CHORD BEARING	CHORD DISTANCE
89	N 83°10'55"E	50.50'	
90	7.18'	S 15°15'20"E	7.18'
91	26.14'	S 09°33'20"E	26.13'
92	S 05°39'10"E	34.96'	
93	S 02°39'10"E	64.52'	
94	S 06°39'10"E	33.77'	
95	56.32'	S 15°32'15"E	56.07'
96	56.35'	S 34°18'50"E	56.11'
97	22.85'	S 38°18'15"E	22.82'

TRAVERSE TABLE			
COURSE	BEARING	DISTANCE	
40	N 52°37'00"E	76.07'	
41	55.03'	S 10°04'25"W	53.80'
42	S 58°54'25"E	50.00'	
43	29.95'	N 73°59'25"E	27.23'
44	46.48'	S 48°58'30"E	46.05'
45	S 52°37'00"W	87.98'	
46	S 48°23'40"E	29.99'	
47	S 27°45'10"E	14.43'	
48	S 20°36'20"W	29.36'	
49	S 22°43'20"E	112.59'	
50	S 17°31'50"E	43.45'	
51	S 45°02'20"E	28.97'	
52	N 75°40'00"E	43.85'	
53	S 60°38'15"E	67.77'	
54	S 79°51'45"E	22.62'	
55	S 41°27'05"E	41.13'	
56	S 10°21'55"W	26.94'	
57	S 14°04'20"E	14.04'	
58	S 20°47'00"E	40.55'	
59	S 24°40'00"E	29.84'	
60	S 42°09'50"E	14.70'	
61	S 04°51'50"W	15.98'	
62	S 04°51'50"W	15.98'	
63	S 07°36'30"E	31.96'	
64	S 30°36'25"E	61.48'	
65	S 65°20'30"E	22.11'	
66	S 33°00'05"E	35.34'	
67	S 59°06'15"E	24.83'	
68	S 22°38'20"E	92.33'	
69	N 51°26'10"E	53.76'	
70	S 38°33'50"E	163.91'	
71	S 51°26'10"W	25.64'	
72	S 40°53'40"E	26.74'	
73	S 24°35'35"E	29.05'	
74	S 56°53'25"E	39.70'	
75	S 44°44'40"E	113.61'	
76	S 24°18'50"E	71.01'	
77	S 43°50'50"E	130.54'	

- LEGEND:
- 1) I.P.S. - IRON PIN SET (H&R)
 - 2) I.P.F. - IRON PIN FOUND
 - 3) R. - REINFORCING BAR
 - 4) A - ARC
 - 5) RAD. - RADIUS
 - 6) C.B. - CHORD BEARING
 - 7) C.D. - CHORD DISTANCE
 - 8) M.H. - MANHOLE
 - 9) D.I. - DROP INLET
 - 10) B.L. - BUILDING LINE
 - 11) R/W - RIGHT OF WAY
 - 12) A.B. - ANCHOR BOX
 - 13) F.H. - FIRE HYDRANT
 - 14) L.L.L. - LAND LOT LINE
 - 15) C.B. - CHORD BEARING
 - 16) C.D. - CHORD DISTANCE
 - 17) N.F. - NOW OR FORMERLY
 - 18) S.S. - SANITARY SEWER
 - 19) S.S.E. - SANITARY SEWER EASEMENT
 - 20) P.P. - POWER & (OR) PHONE POLE
 - 21) D.E. - DRAINAGE EASEMENT
 - 22) C. - CENTERLINE
 - 23) E. - PROPERTY LINE
 - 24) P. - OVERHEAD POWER LINE
 - 25) F. - OVERHEAD PHONE LINE
 - 26) F. - FENCE (APPROX. LOC.)
 - 27) S. - STREAM (APPROX. LOC.)
 - 28) D. - DITCH (APPROX. LOC.)
 - 29) [123] - INDICATES STREET NUMBER
 - 30) R.C.P. - REINFORCED CONCRETE PIPE
 - 31) C.M.P. - CORRUGATED METAL PIPE
 - 32) C.T. - CRIMP TOP PIPE
 - 33) P.B. - PLAT BOOK
 - 34) D.B. - DEED BOOK
 - 35) P.G. - PAGE

- GENERAL NOTES:
- 1) LOCATIONS OF UNDERGROUND UTILITIES SHOWN AND THEIR RESPECTIVE EASEMENTS ARE BASED ON ABOVE-GROUND INSPECTION AND INFORMATION SUPPLIED BY OTHERS ONLY. UNDERGROUND UTILITIES AND EASEMENTS MAY EXIST THAT ARE NOT SHOWN. LOCATIONS SHOWN MAY DIFFER FROM LOCATIONS DESCRIBED IN RECORDED EASEMENTS. ANY USER OF THIS PLAT SHOULD INDEPENDENTLY VERIFY THE EXISTENCE AND LOCATION OF UNDERGROUND UTILITIES BEFORE CONSTRUCTION OR BEFORE PLANNING FOR CONSTRUCTION. LUX, INC. MAKES NO CERTIFICATION AS TO UNDERGROUND UTILITIES.
 - 2) ENCUMBRANCES MAY EXIST OR HAVE BEEN IMPLIED UPON THE SUBJECT PROPERTY BY EASEMENT, COVENANT, AGREEMENT, MASTER PLAN, ORDINANCE, ETC. FROM ADJACENT PARK VILLAGE OR FROM OTHER ENTITIES. LUX, INC. MAKES NO CERTIFICATION AS TO SUCH.
 - 3) WETLANDS, STATE WATERS, ETC. AND ANY ASSOCIATED BUFFERS OR EASEMENTS MAY EXIST BUT ARE NOT SHOWN.
 - 4) LUX, INC. MAKES NO CERTIFICATION AS TO WHETHER ROADWAYS OR OTHER IMPROVEMENTS HAVE BEEN PROPERLY DEDICATED, ACCEPTED OR ABANDONED BY ANY GOVERNMENT OR AUTHORITY.

THIS PLAT WAS REVISED ON MARCH 25, 2009 (NAME CHANGE & DELINEATE TRACT 5)

THIS PLAT WAS REVISED ON MARCH 23, 2009 (NAME CHANGE ONLY)

THIS PLAT WAS REVISED ON FEBRUARY 24, 2009 (NAME CHANGE, SHOW ADDITIONAL STORM DRAIN, SHOW ADDITIONAL WALKING TRAILS & CHANGE PROPERTY LINE ON EAST SIDE OF TRACT 1)

TRACTS 1, 2, 3, 4 & 5
TOTAL AREA = 103.87± ACRES



BOUNDARY SURVEY FOR:

CHEROKEE COUNTY

LAND LOT - 245
DISTRICT - 14, SECTION - 2
CITY: CANTON
CHEROKEE COUNTY, GEORGIA
DATE: DECEMBER 16, 2008
DRAWN BY: ERIC M. HOLCOMB
SCALE: 1" = 100'

LANDMAX
P.O. BOX 129
BILL GOSWOLD, GEORGIA 30107
PHONE: (770) 735-1100 / FAX: (770) 735-0101
MEMBER -
SURVEYING & MAPPING SOCIETY OF GEORGIA
DWG FILE: J4080-B-d-Rev3.dwg
JOB NO. 08-4080-01E