







Playground Option C :

Total Play Events : 23
Child Capacity : 70-80

Slides : 4
Climbers : 8
Play Panels / Events : 4
Links : 5
Overhead Events : 1
Spinners : 1

2 Themed Roofs


Play Types -

Auditory
Balancing
Brachiating
Chinning
Climbing
Gathering/Social
Imaginative
Manipulative
Spinning
Sliding
Vista/Views

ADAAG Compliant

IPEMA Certified


ASTM & CPSC Compliant

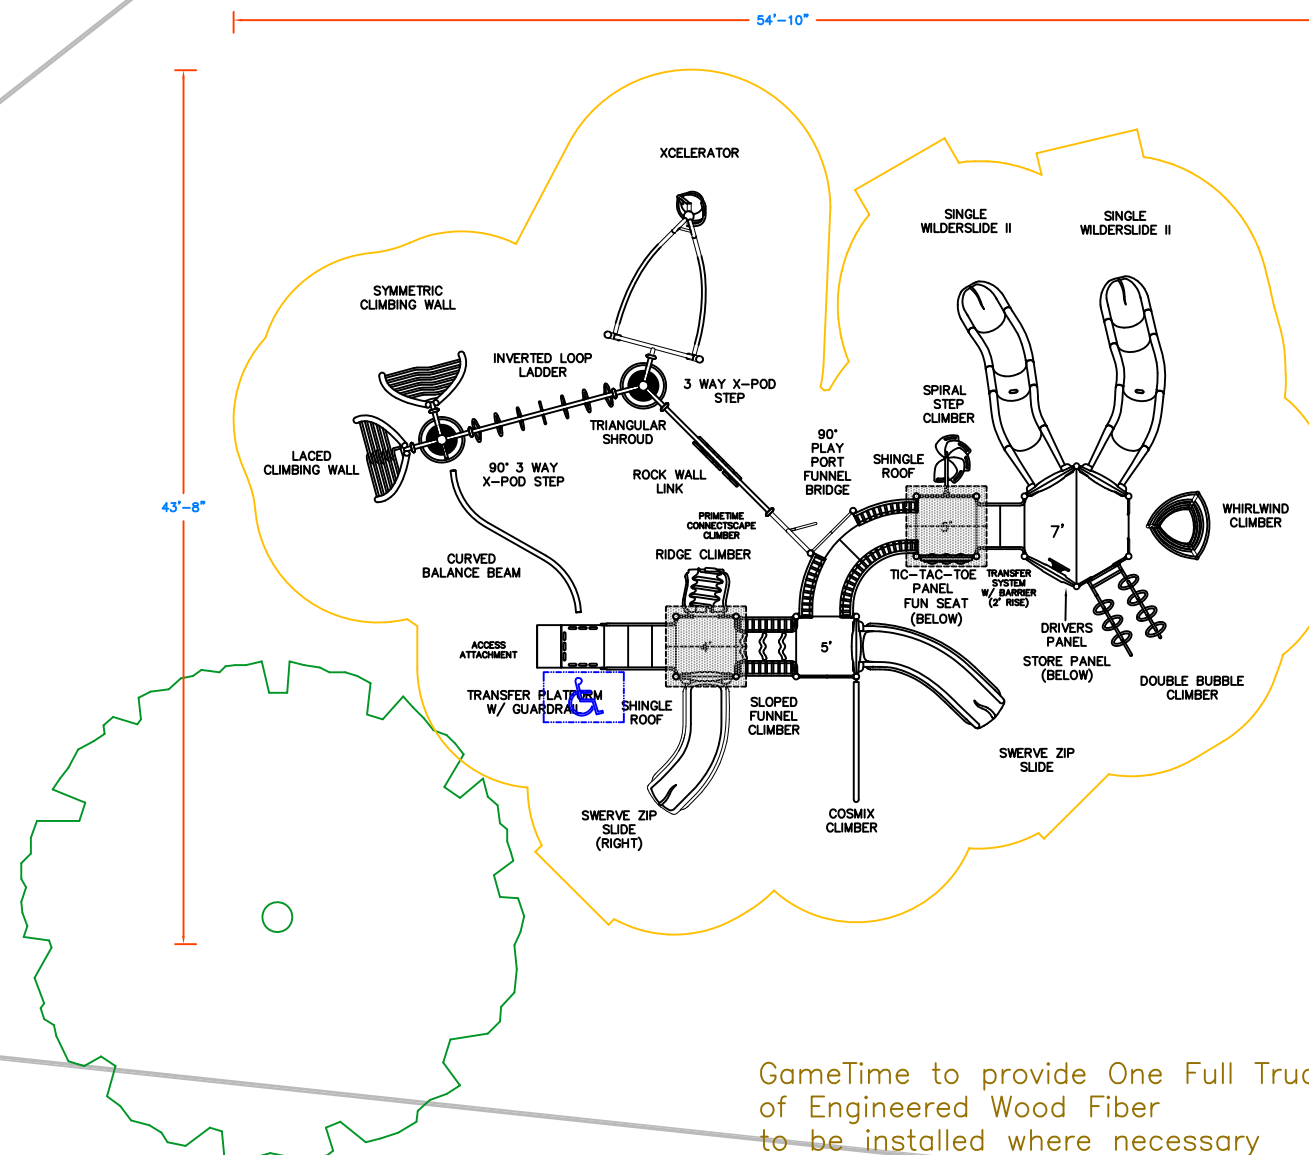

GameTime to provide One Full Truck Load
of Engineered Wood Fiber
to be installed where necessary
- 100 Cubic Yards
- IPEMA Certified

Per Bid Scope

- Removal of existing equipment & surfacing by others
- Borders and access by others

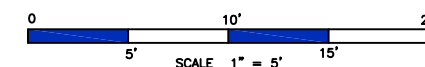

150 PlayCore Drive SE
Fort Payne, AL 35967
www.gametime.com

Brown Park
City of Canton
-OPTION C2-
Representative
Dominica Recreation Products

This play
equipment is
recommended
for children ages
5 - 12

Minimum Area Required:
Scale: 1" = 5'-0"
This drawing can be
scaled only when in
an 24" x 36" format


IMPORTANT: Soft resilient surfacing
should be placed in the use zones of all
equipment, as specified for each type of
equipment, and at depths to meet the
critical fall heights as specified by the U.S.
consumer Product Safety Commission,
ASTM standard F 1487 and Canadian
Standard CAN/CSA-Z-614

Drawn By:
Rob
Date:
6-16-16
Drawing Name:
Brown Park C2



54'-10"

43'-8"

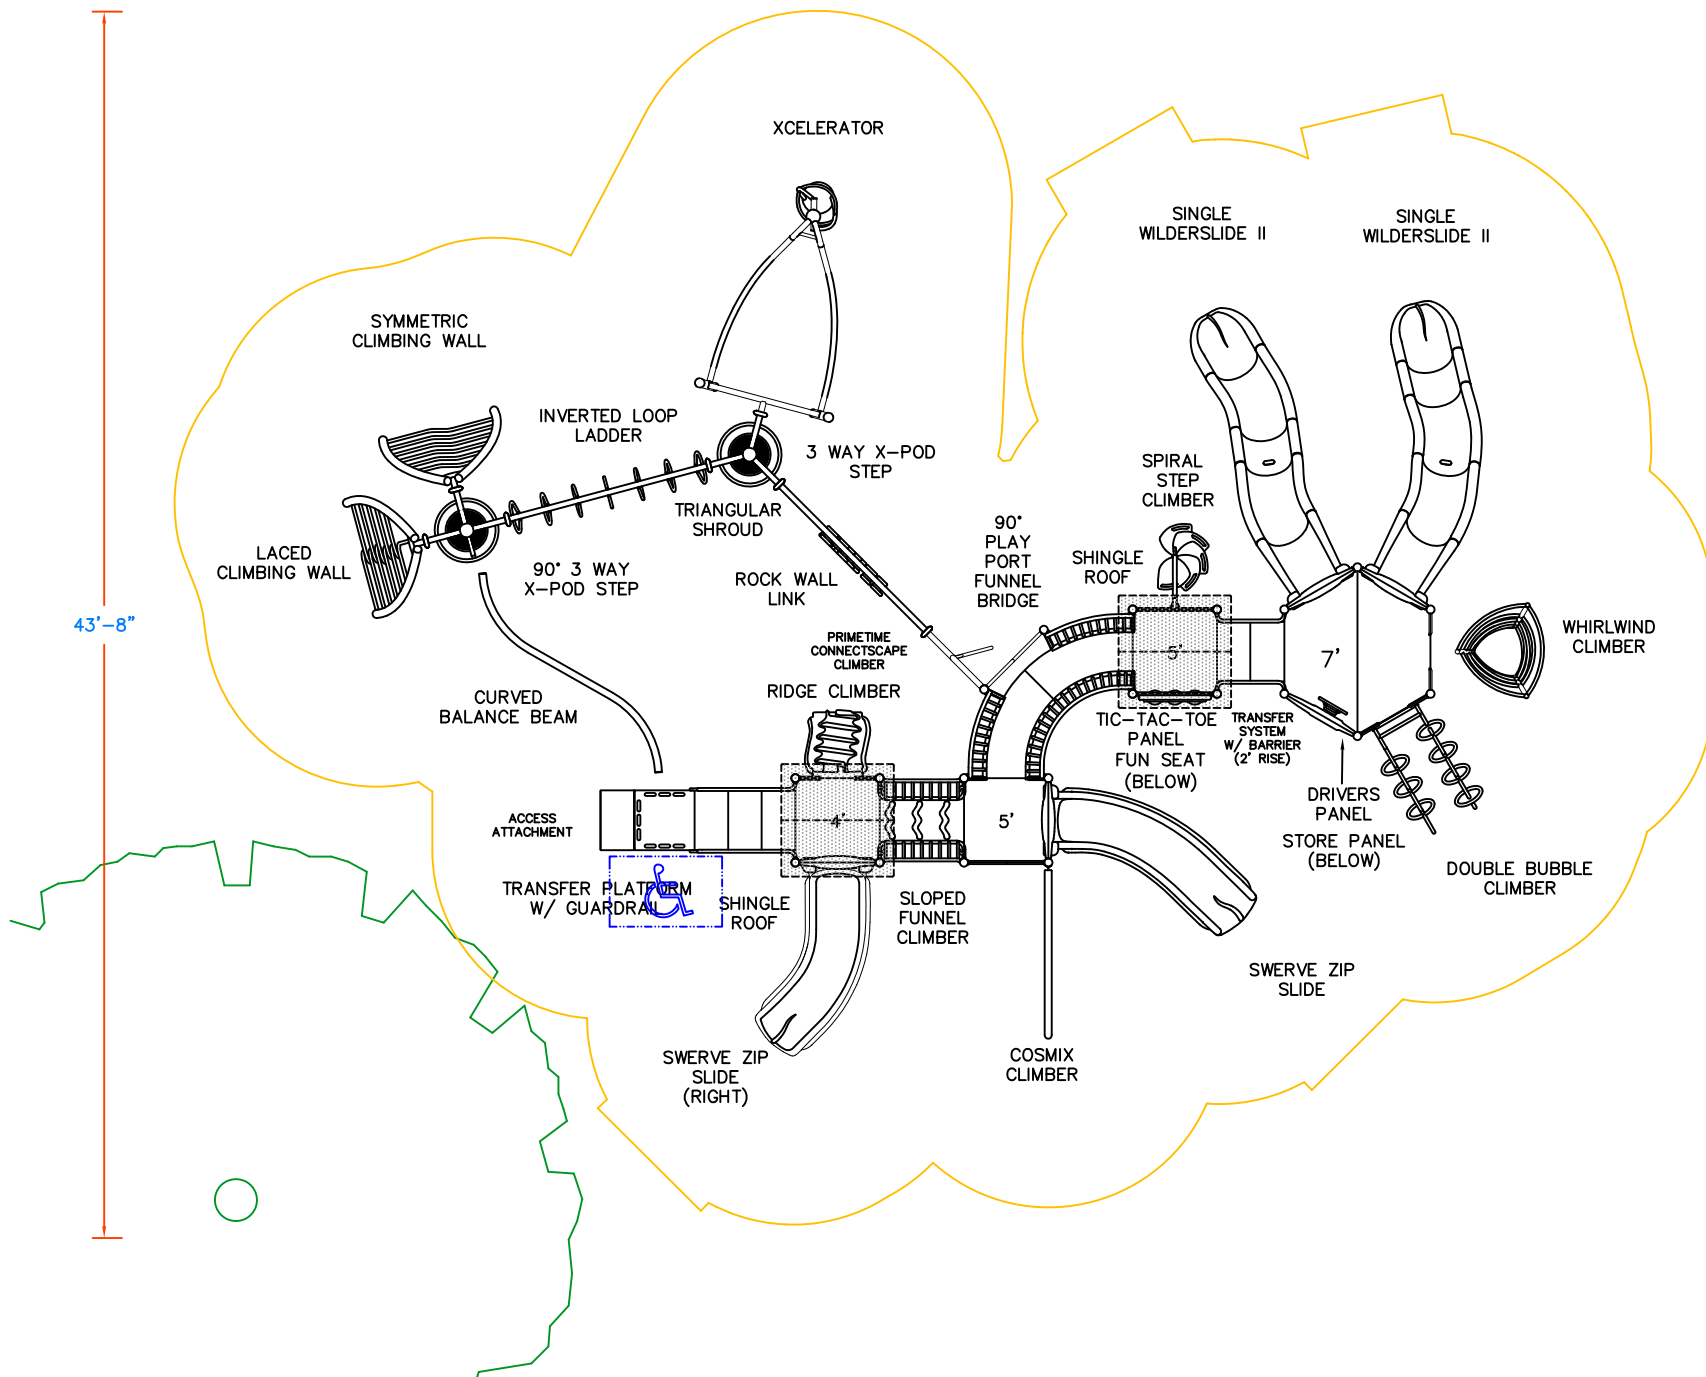



GameTime
c/o Dominica Recreation Products, Inc.
P.O. Box 520700
Longwood, FL 32752-0700
800-432-0162 * 407-331-0101
Fax: 407-331-4720
www.playdrp.com

QUOTE
#75698

06/16/2016

Brown Park Playground - Option C2

City of Canton Parks & Recreation
Attn: Tom Gilliam
151 Elizabeth Street
Canton, GA 30114
Phone: 770-720-7674
Fax: 770-720-7184
tom.gilliam@canton-georgia.com

Ship To Zip: 30114

Qty	Part #	Description	List \$	Selling \$	Ext. Selling \$
1	RDU	Game Time - PrimeTime System with attached Xscape	\$52,517.00	\$36,849.54	\$36,849.54
		(1) 564 -- Curved Balance Beam			
		(4) 12026 -- 3 1/2" Uprr Ass'Y Alum 11'			
		(6) 12068 -- 3 1/2"Uprr Ass'Y Alum 13'			
		(4) 12069 -- 3 1/2"Uprr Ass'Y Alum 14'			
		(1) 12421 -- Store Panel Enclosure			
		(3) 18200 -- 36" Sq Punched Deck P/T 1.3125			
		(2) 18671 -- Shingle Roof			
		(1) 18766 -- Fun Seat 36"			
		(1) 19005 -- Transfer System w/Barrier (2' Rise)			
		(1) 19036 -- Optional Access Step (4')			
		(1) 19073 -- Tic-Tac-Toe Panel			
		(1) 19104 -- Ridge Climber			
		(1) 19129 -- Cosmix 8' High			
		(1) 19223 -- Sloped Funnel Climber			
		(1) 19243 -- Drivers Panel			
		(1) 19286 -- Transfer Platform w/ Guardrail 4'			
		(1) 19289 -- Two Piece Hex Deck			
		(1) 19322 -- Swerve Slide			
		(1) 19332 -- Spiral Step Climber 5' & 5'6"			
		(1) 19361 -- 7'-0"/8'-0" Dble Bubble Climber Attach			
		(1) 19363 -- 3'-6"/4'-0" Zip Swerve Slide Right			
		(2) 19382 -- Single Entrance WilderSlide II			
		(2) 19385 -- Straight Section WilderSlide II			
		(3) 19386 -- Left Curve Section WilderSlide II			
		(1) 19387 -- Right Curve Section WilderSlide II			
		(2) 19388 -- Exit Section WilderSlide II			
		(2) 19391 -- Support WilderSlide II			
		(1) 19668 -- Whirlwind Climber 7'			
		(1) 19701 -- 90 Deg Play Port Funnel Bridge			
		(1) 26058 -- 3 Way X-Pod Step			
		(1) 26066 -- Laced Climbing Wall Attachment			
		(1) 26071 -- Symmetric Climbing Wall Attachment			
		(1) 26079 -- InVerticaled Loop Ladder Overhead			



Brown Park Playground - Option C2

**QUOTE
#75698**

06/16/2016

Qty	Stock ID	Description	List \$	Selling \$	Ext. Selling \$
		(7) 26094 -- Triangular Shroud			
		(1) 26099 -- Rock Wall Link			
		(1) 26110 -- Xcelerator			
		(1) 26121 -- 90 Deg 3 Way X-Pod Step			
		(1) 26161 -- 5'-0" ConnectScape Climber			
		(6) G12068 -- 3 1/2"Uprrt Ass'Y Galv 13'			
1	INSTALL	5-Star Plus - Five Star Plus Playground Installation Services - <i>Performed by a Certified Installer, includes meeting and unloading delivery truck, signed completion forms, site walkthrough, 90 day site revisit by installation foreman, and 3-Year Labor Warranty!</i>	\$12,500.00	\$12,500.00	\$12,500.00
100	EWf-Bulk	GT-Impax - Engineered Wood Fiber - Per Cubic Yard - <i>ADA Compliant - IPEMA Certified - ASTM F1292 & F1951 Compliant (100 yards per truck)</i>	\$30.00	\$20.00	\$2,000.00
1	INSTALL	GT-Impax - Spread Engineered Wood Fiber (100 yards) - <i>As needed on site, after others install borders and do any sitework necessary. This can be removed if not necessary</i>	\$850.00	\$850.00	\$850.00

Removal of existing equipment and surfacing by others. Borders by Others!

SubTotal: \$52,199.54
Freight: \$2,236.96
Total Amount: \$54,436.50

This quote was prepared by Rob Dominica, President.
For questions or to order please call - 800-432-0162 ext. 113 robd@gametime.com

Payment Terms: Governmental Purchase Order.

Purchases in excess of \$1,000.00 to be supported by your written purchase order made out to GameTime.

Net 30 days subject to approval by GameTime Credit Manager. A completed Credit Application and Bank Reference Authorization, must be received with the order. The decision on credit is the sole discretion of GameTime/PlayCore. A 1.5% per month finance charge will be imposed on all past due accounts.

Multiple Invoices: Invoices will be generated upon services rendered. When equipment ships it will be invoiced separately from installation and/or other services. Terms are Net 30 for each individual invoice.

This Quotation is subject to policies in the current GameTime Park and Playground Catalog and the following terms and conditions. Our quotation is based on shipment of all items at one time to a single destination, unless noted, and changes are subject to price adjustment.

Pricing: Firm for 60 days from date of quotation.

Shipment: F.O.B. factory, order shall ship within 45 days after GameTime's receipt and acceptance of your purchase order, color selections, approved submittals, and receipt of payment.

Taxes: State and local taxes will be added at time of invoicing, if not already included, unless a tax exempt certificate is provided at the time of order entry.

Exclusions: Unless specifically discussed, this quotation excludes all sitework and landscaping; removal of existing equipment; acceptance of equipment and off-loading; storage of goods prior to installation; security of equipment (on site and at night); equipment assembly and installation; safety surfacing; borders; drainage; signed/sealed drawings; or permits.

Installation Terms: Shall be by a Certified Installer. The installer is an independent installer and not part of PlayCore, GameTime, nor Dominica Recreation Products. If playground equipment, installer will be NPSI and Factory Trained and Certified. Unless otherwise noted, installation is based on a standard installation consistent with GameTime installation sheets and in suitable soil. Customer shall be responsible for scheduling and coordination with the installer. Site should be level and allow for unrestricted access of trucks and machinery. Customer shall also provide a staging and construction area. Installer not responsible for sod replacement or damage to access path and staging area. Customer shall be responsible for unknown conditions such as buried utilities, tree stumps, rock, or any concealed materials or conditions that may result in additional labor or material costs. Customer will be billed hourly or per job directly by the installer for any additional costs that were not previously included.



Brown Park Playground - Option C2

**QUOTE
#75698**

06/16/2016

Acceptance of quotation:

Accepted By (printed): _____	P.O. No: _____
Signature: _____	Date: _____
Title: _____	Phone: _____
E-Mail: _____	Purchase Amount: \$54,436.50

