



# SOUTH CANTON PARK

CANTON, GEORGIA

SCHEMATIC DESIGN  
SPRING 2024




- 01 STAINLESS HILL SLIDES
- 02 INTERACTIVE PLAY ELEMENTS
- 03 CREATIVE TRAIL LIGHTING
- 04 TOWER PLAY
- 05 EDUCATIONAL SIGNAGE
- 06 TREE CANOPY BOARDWALK
- 07 CANOPY CLIMB PLAY
- 08 SHADED CASUAL SEATING

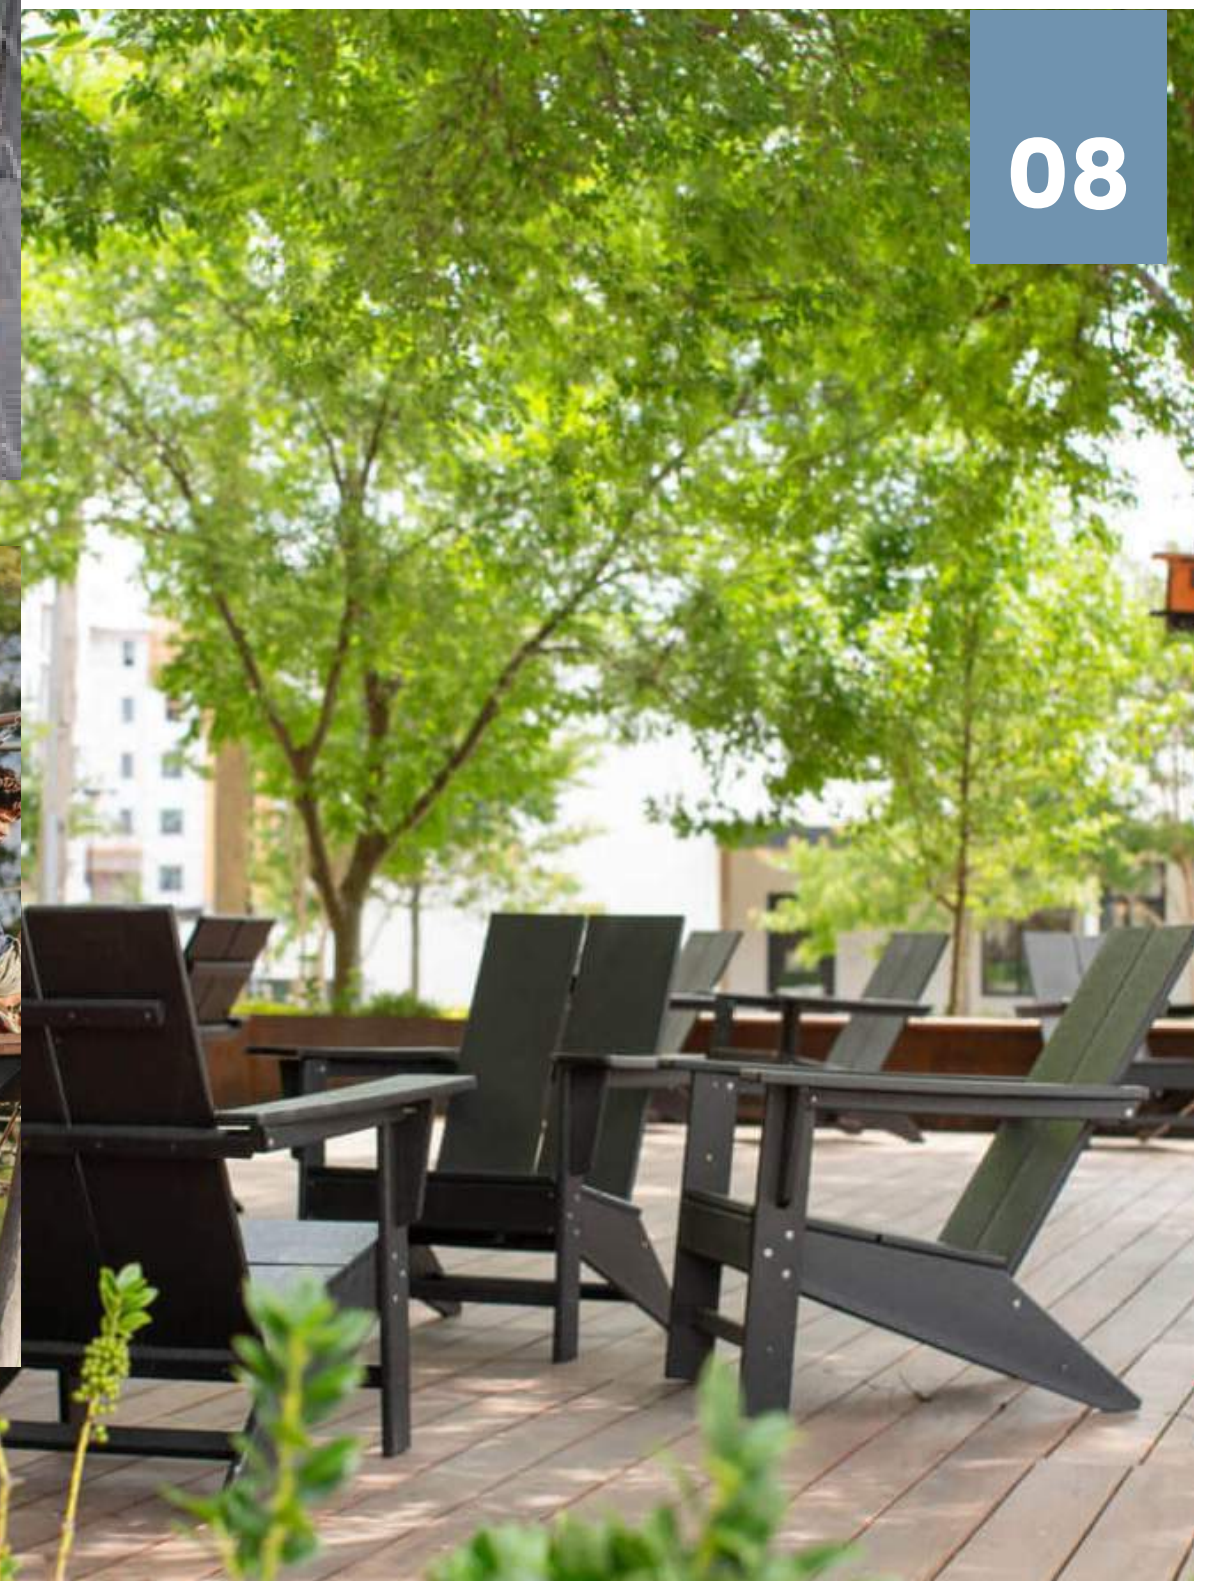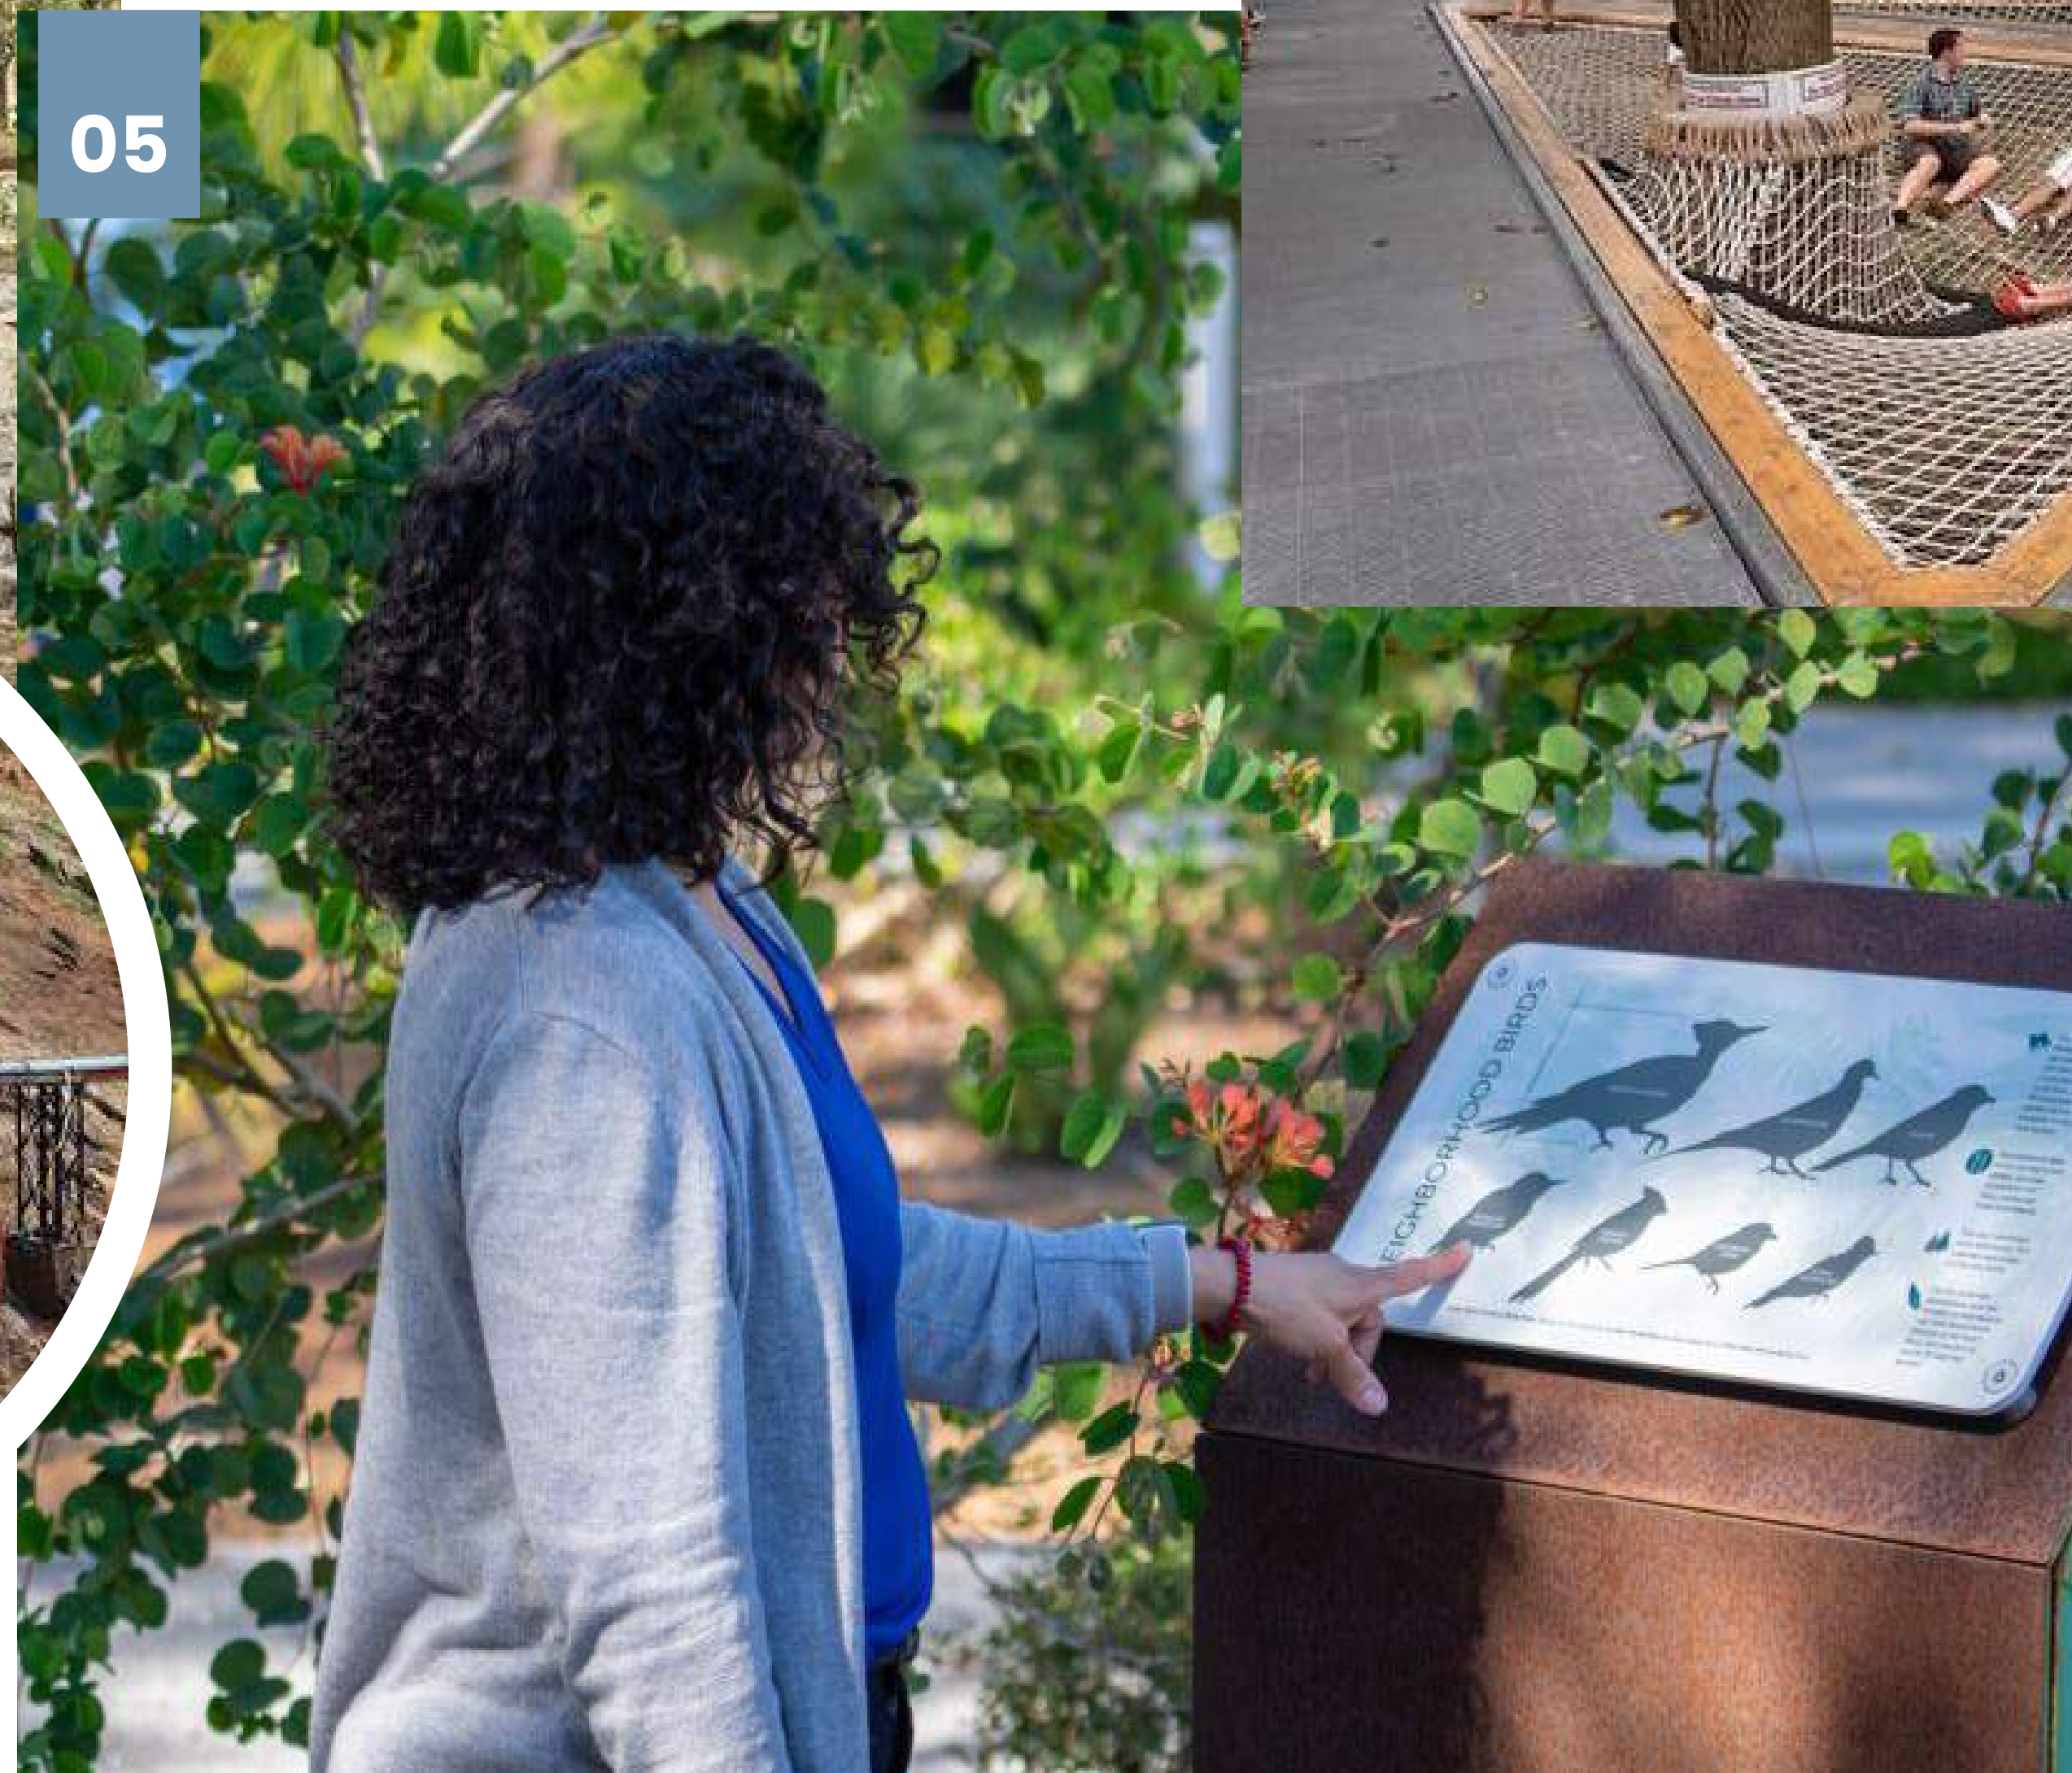

# INSPIRATION + MATERIALS


# PROGRAMMING

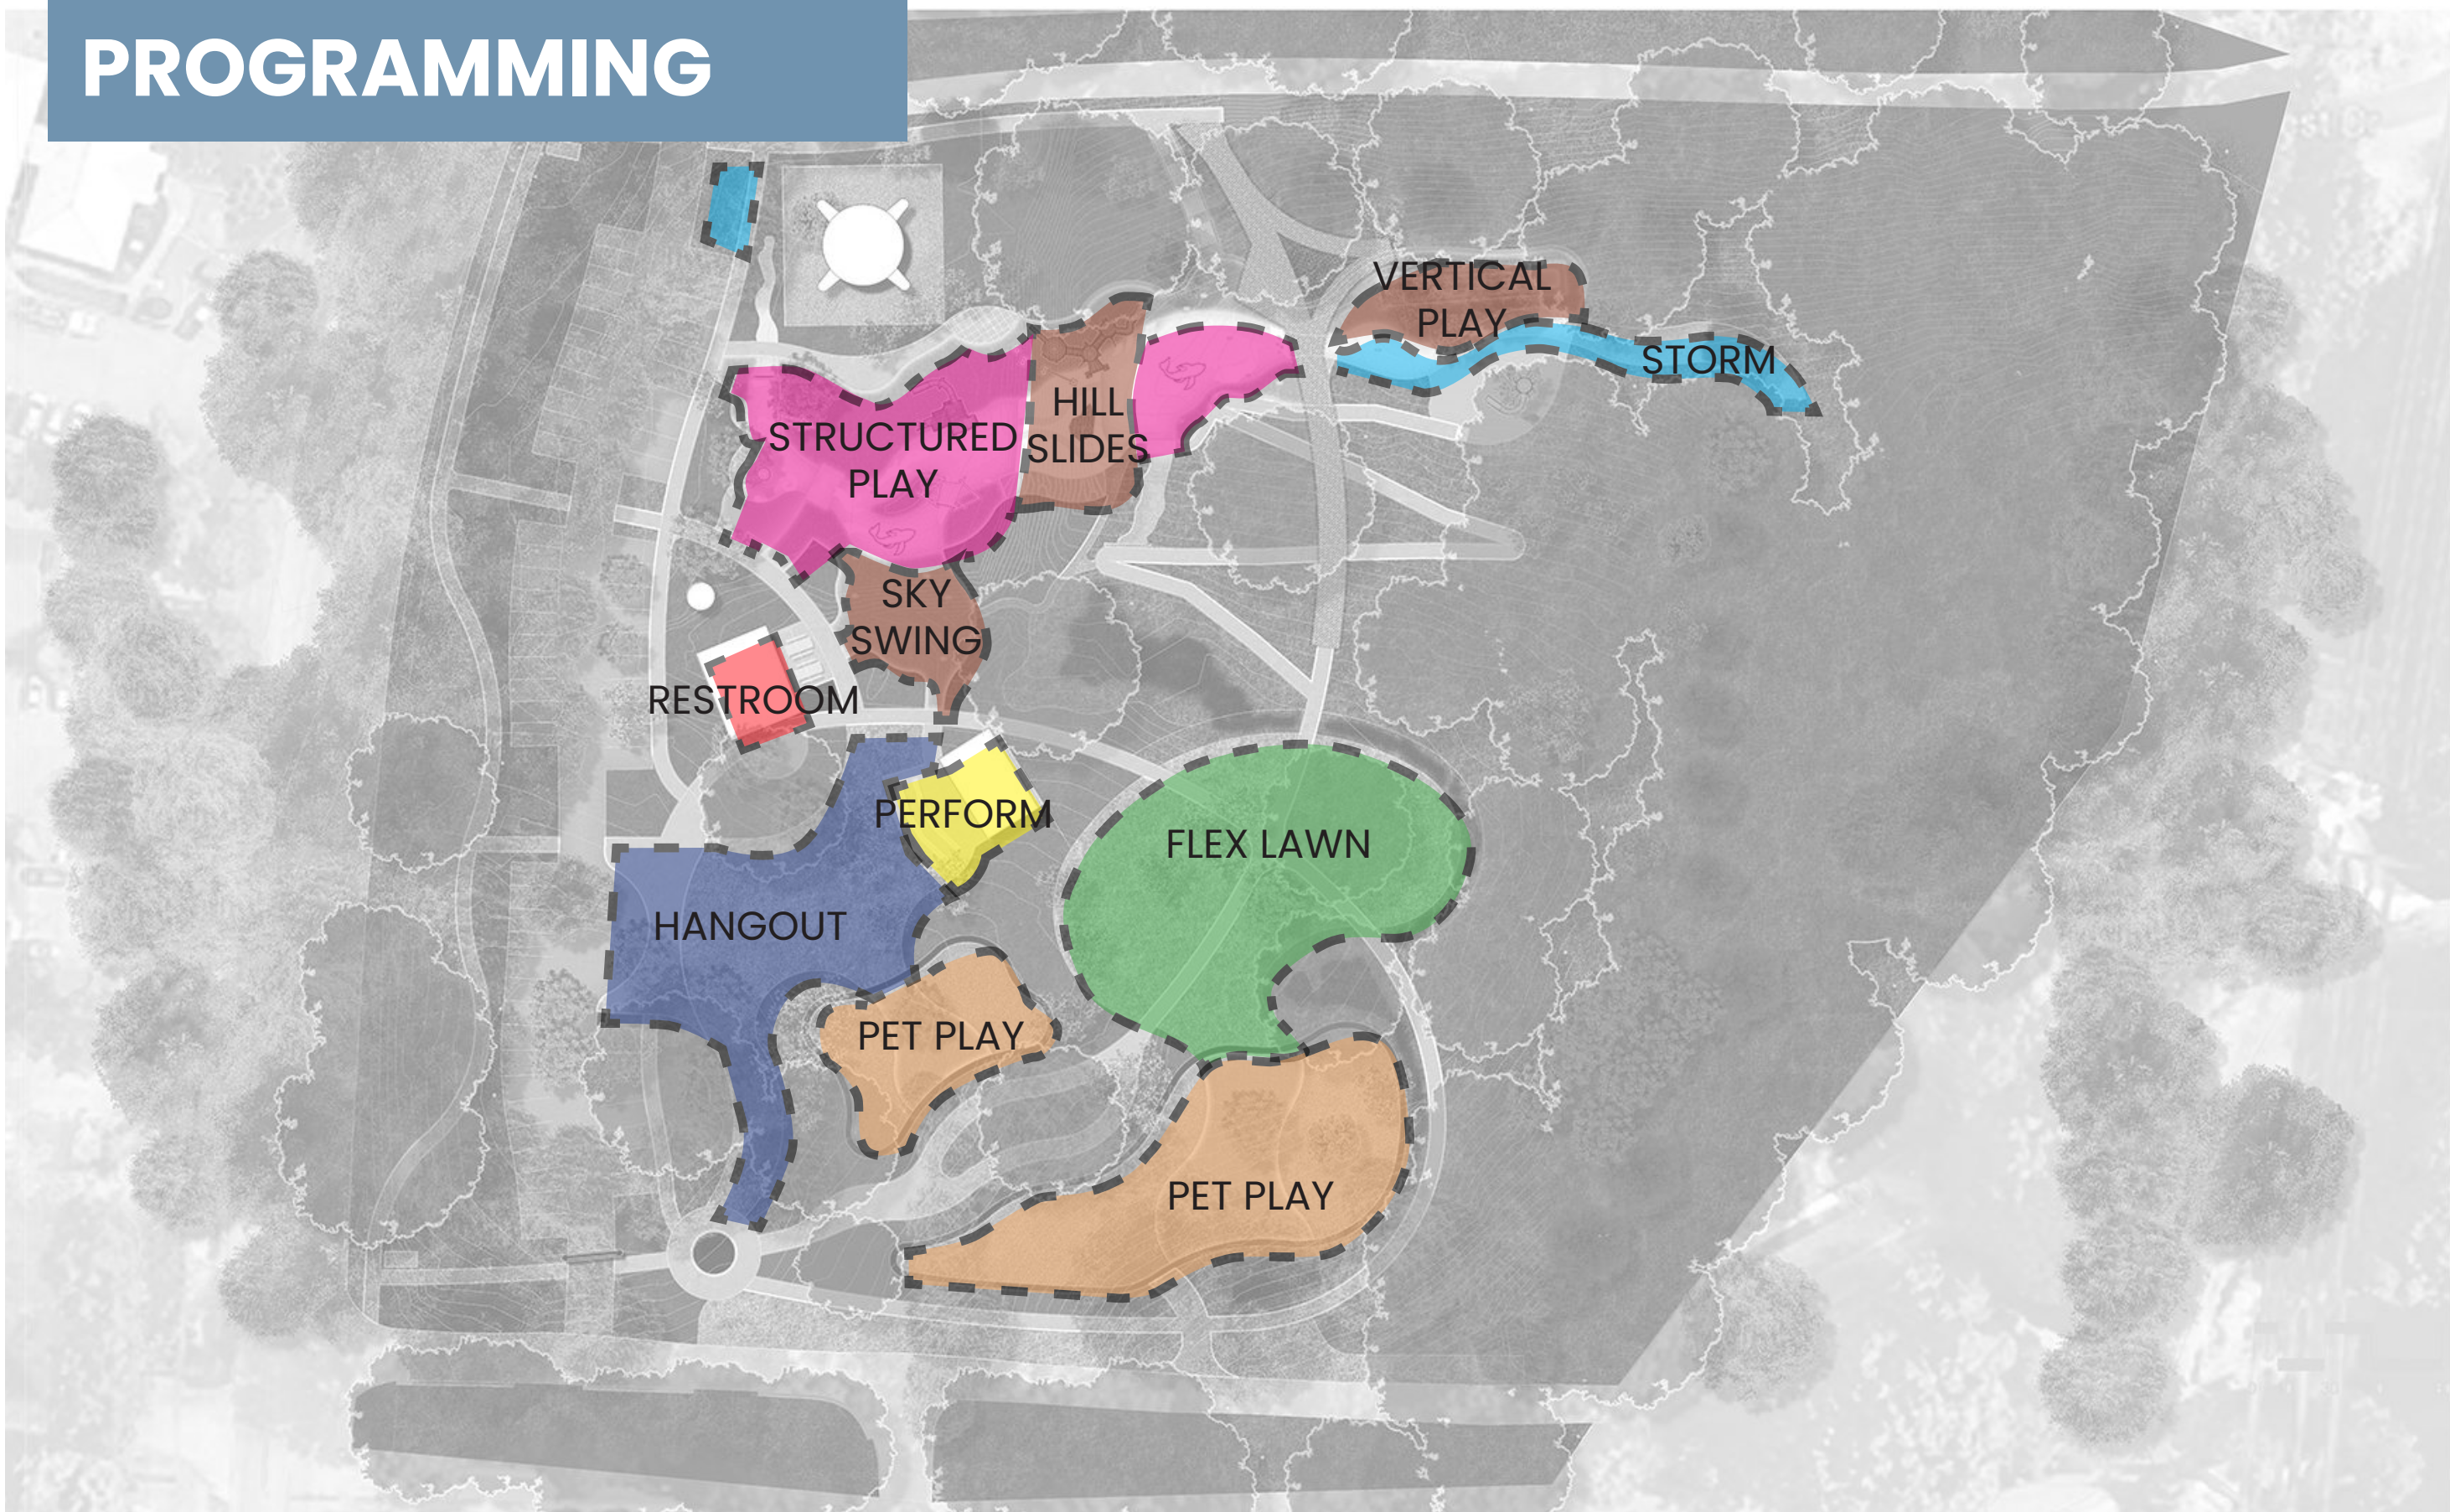


# BLUE+GREEN STORM



# CIRCULATION

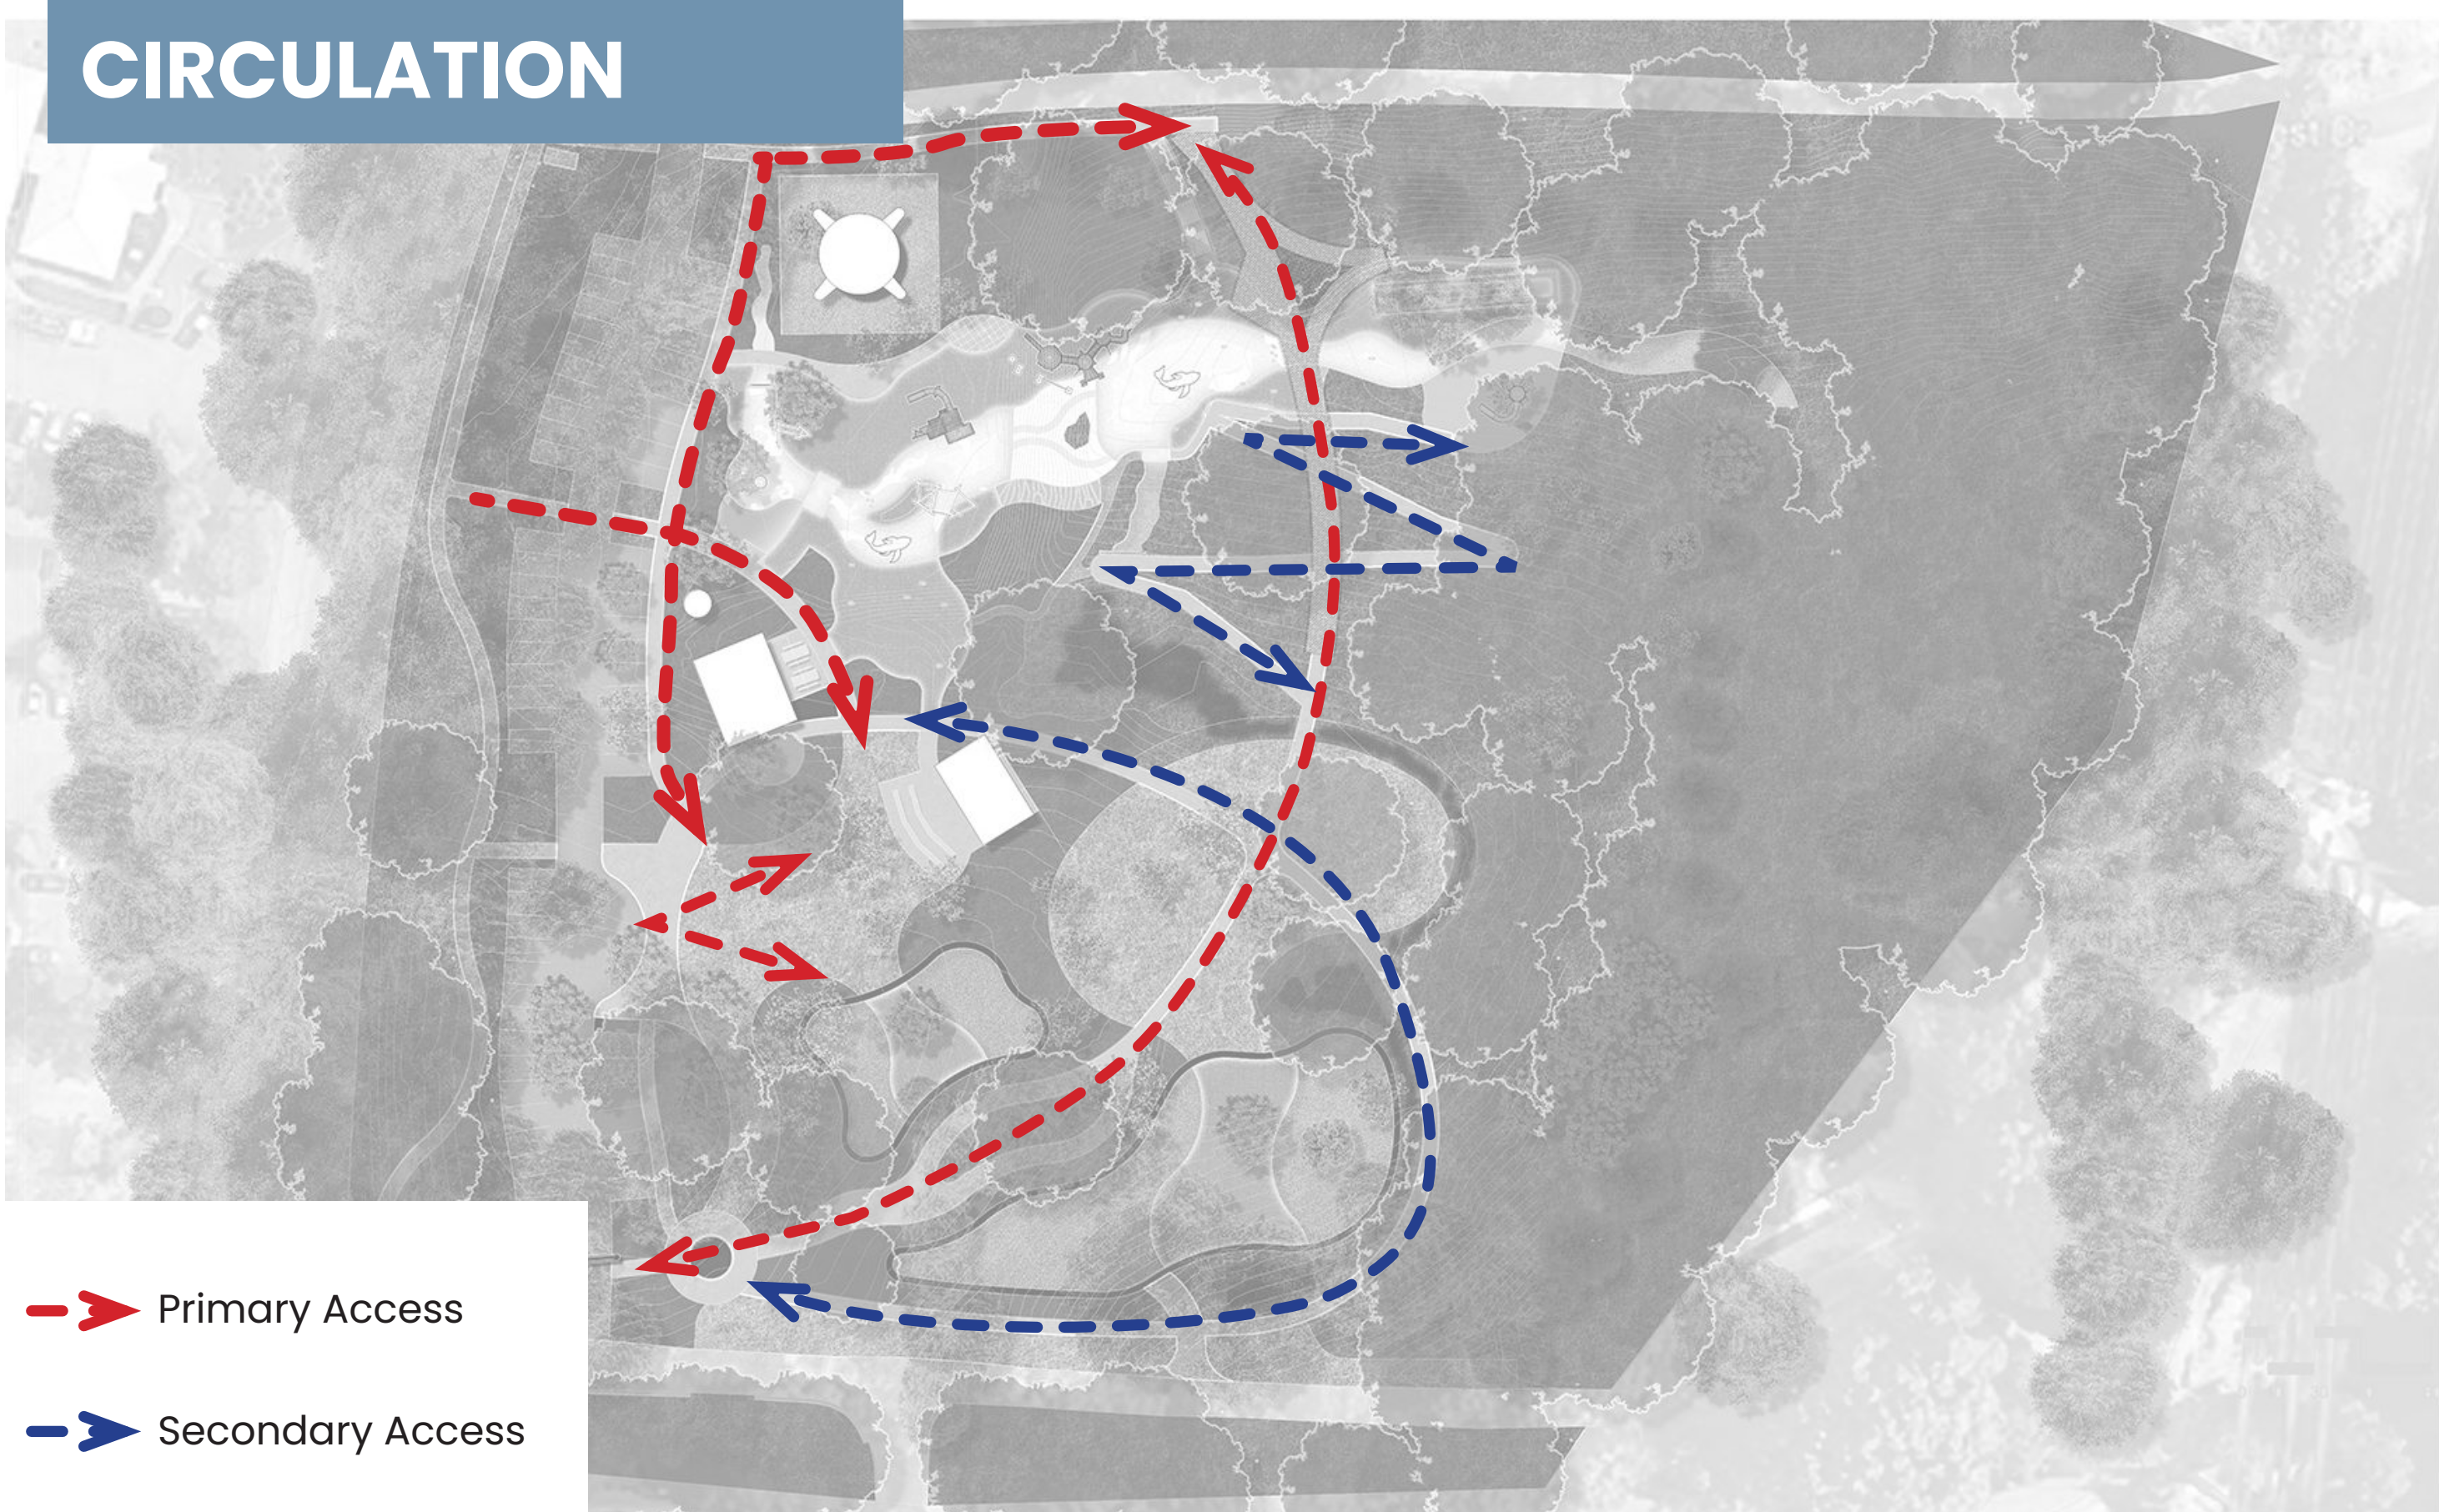

# VIEWSHEDS

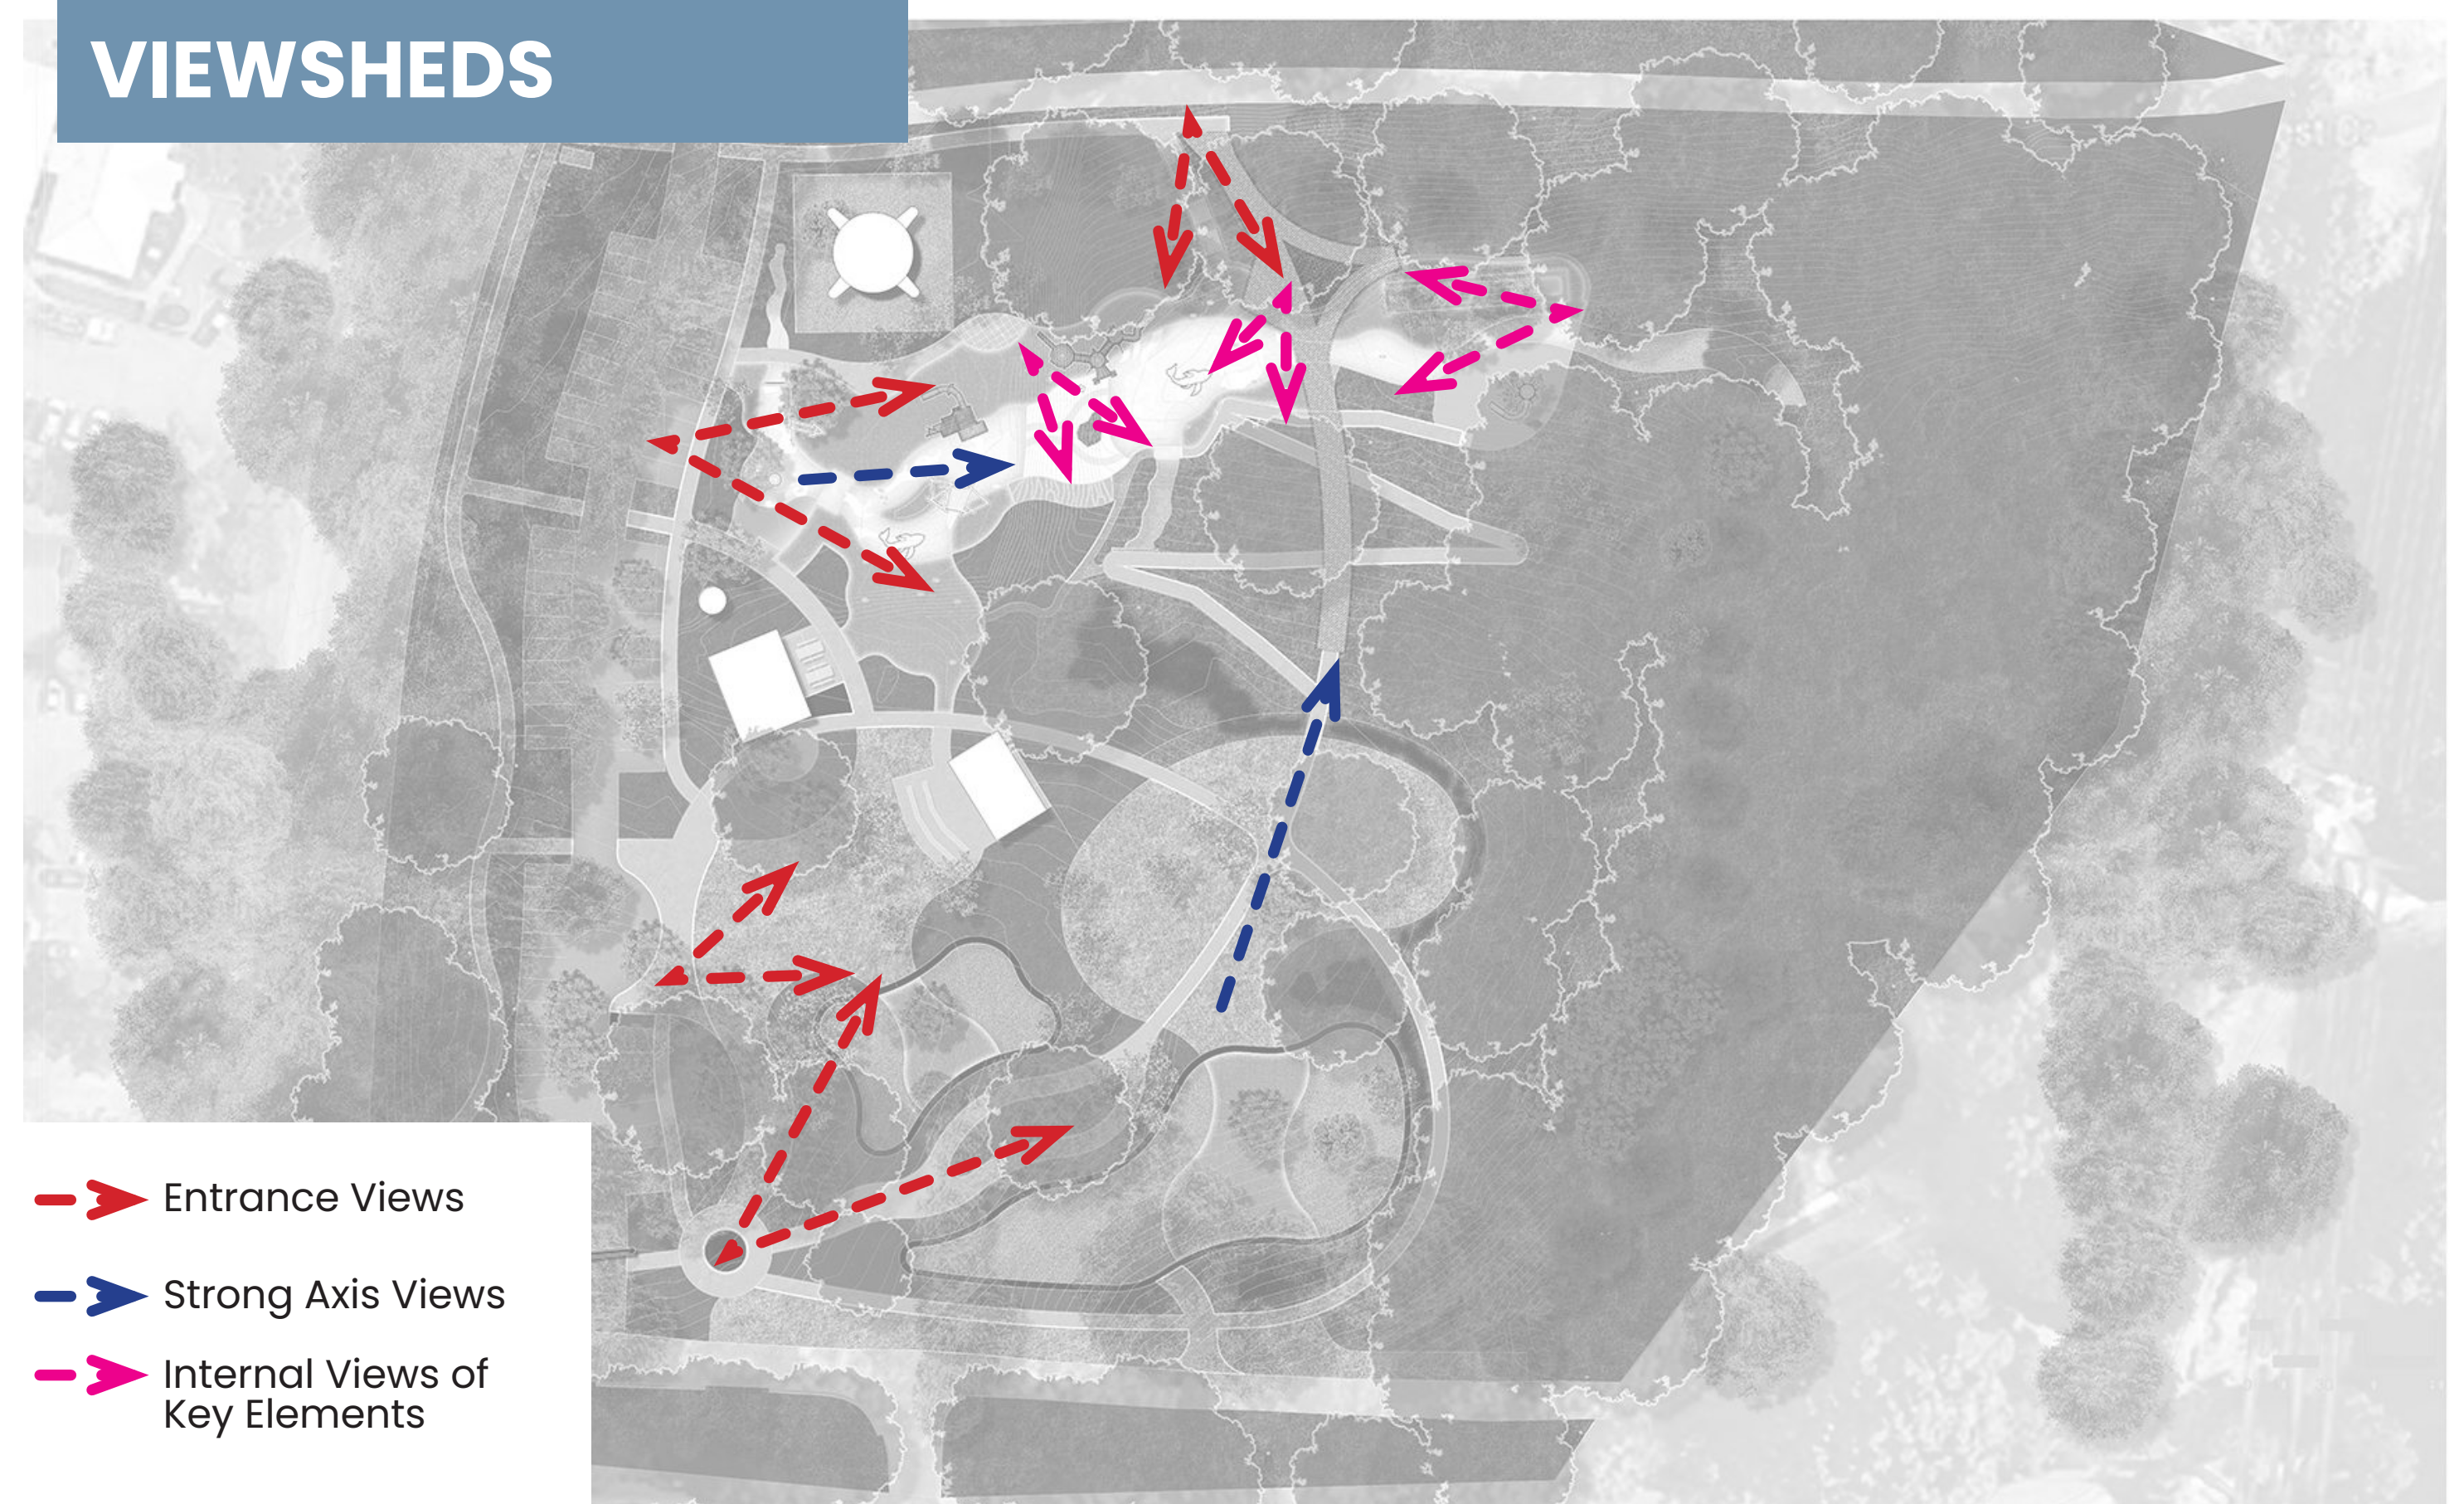

# FRAMEWORK DIAGRAMS

# S CANTON PARK

- A** LISTEN AND CHILL LAWN (AMPHITHEATRE ± 9,600 SF)
- B** FLEX FIELD - OPEN LAWN (± 15,500 SF)
- C** 0-5+ YR PLAYGROUND (± 8000SF)
- D** 5+ YR PLAYGROUND (±9,800 SF)
- E** SMALL AND LARGE DOG PARKS (S-±5,500 SF L- ±15,500 )
- F** FOOD TRUCK STALLS AND PLAZA SEATING
- G** BOARDWALK OVER LOWER PLAYGROUND
- H** SKY SWING PLAY ZONE
- I** SWALE IMPROVEMENTS

 PUBLIC ART INSTALLATIONS



CANTON, GEORGIA



# S CANTON PARK

- A** WATER TOWER
- B** BIOSWALE / RAIN GARDEN
- C** CISTERN
- D** PLAYGROUND  
SEE ENLARGEMENT PLAN
- E** RESTROOM BUILDING AND PERGOLA
- F** SKY SWING
- G** HILL SLIDES
- H** BOARDWALK OVER PLAYGROUND
- I** ACCESSIBLE TRAIL
- J** FOOD TRUCK PLAZA
- K** PLAY AND EVENT LAWNS
- L** AMPHITHEATER AND STAGE PAVILION
- M** ENTRANCE PLAZA
- N** GATEWAY SIGN AND PLAZA



CANTON, GEORGIA






# S CANTON PARK SITE PLAN



- REMOVABLE BOLLARD, TYP.
- BACKLESS BENCH, TYP.
- 4 PERSON DINING TABLE, TYP.
- ADA DINING TABLE, TYP.
- BIKE RACK, TYP.
- TRASH RECEPTACLE, TYP.
- REMOVABLE BOLLARD, TYP.
- BACKLESS BENCH, TYP.
- 4 PERSON DINING TABLE, TYP.
- ADA DINING TABLE, TYP.
- BIKE RACK, TYP.
- TRASH RECEPTACLE, TYP.
- REMOVABLE BOLLARD, TYP.
- BACKLESS BENCH, TYP.
- 4 PERSON DINING TABLE, TYP.
- ADA DINING TABLE, TYP.
- BIKE RACK, TYP.
- LANDSCAPE BED
- CONCRETE SEATWALLS
- STAGE PAVILION
- OPEN FLEX LAWN
- LOW BOULDER WALL
- FLEXIBLE ENTRY PLAZA
- SYNTHETIC PET TURF
- WOOD MULCH IN SMALL DOG PARK
- LANDSCAPE BED
- STAIRS AND HANDRAIL
- RAISED PLANTER SEAT WALL
- WOOD MULCH IN LARGE DOG PARK
- ASPHALT PARKING LOT
- PROPERTY LINE

- ZIP LINE
- BOARDWALK NETTING
- TREE CLIMBER PLAY ELEMENTS
- CUSTOM PLAY TOWERS
- HILLSIDE SLIDES
- DRY STREAM
- ROCK BOULDER STEPS
- LOW BOULDER WALL
- BOARDWALK
- ASSESSABLE CONCRETE WALKWAY
- BIO-SWALE
- SOFT TRAIL PATH
- PUBLIC ART LOCATION
- EXISTING TREE
- FLEXIBLE LAWN
- CONCRETE SIDEWALK
- DOG PARK FENCE

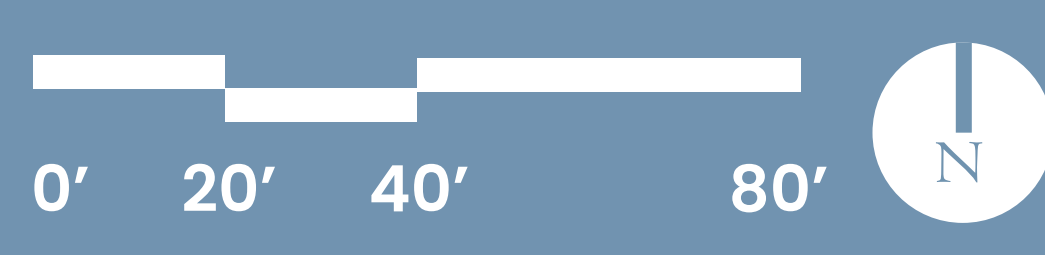

CANTON, GEORGIA



# S CANTON PARK

## PLAYGROUND ENLARGEMENT

### LEGEND

- A** SYNTHETIC TURF
- B** RUBBER TILE/SURFACING
- C** SMALL PLAY BERMS (-3' HT)
- D** ZIP LINE
- E** CUSTOM ANIMAL SCULPTURE PLAY
- F** HILLSIDE CLIMBER
- G** HILLSIDE SLIDES
- H** LARGE TOWER ELEMENT
- I** SAND ELEMENT PLAY AGES 2+
- J** SKY SWINGS AGES 4+
- [Red Dashed Box]** UPPER PLAYGROUND AGES 2-5
- [Yellow Dashed Box]** TOWER & HILLSIDE PLAY AGES 5-15
- [Blue Dashed Box]** LOWER PLAYGROUND AGES 5-15



CANTON, GEORGIA






# S CANTON PARK

## DOG PARK ENLARGEMENT

### LEGEND

- A** EVENT/PLAY LAWN
- B** AMPHITHEATRE AND STAGE PAVILION
- C** SYNTHETIC TURF
- D** CRUSHER FINES
- E** DOG SPLASH FOUNTAIN
- F** FOOD TRUCK COURT
- G** NATURE TRAIL
- H** BIOSWALE / RAIN GARDEN
- I** CIRCULAR SEATING AROUND TREE
- J** BATHROOMS AND SHADED SEATING AREA
- [Red Dashed Line]** SMALL DOG PARK
- [Yellow Dashed Line]** LARGE DOG PARK

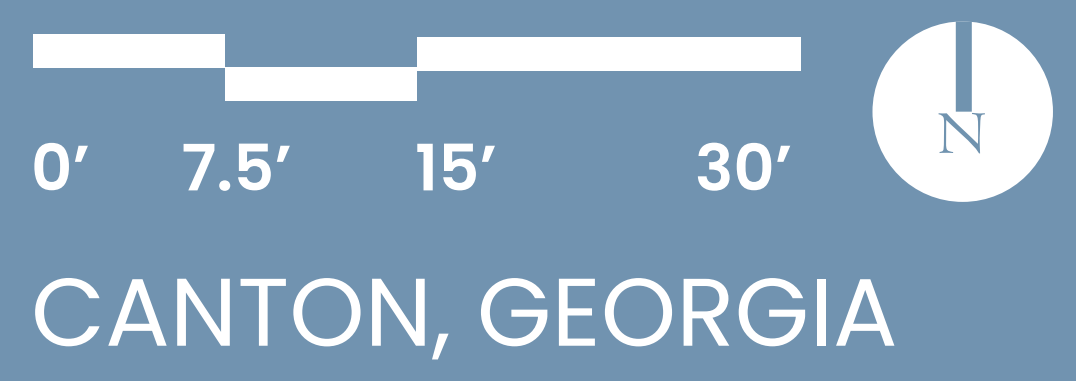

# S CANTON PARK

## PERSPECTIVE

### DOG PARK

#### LEGEND

- A** NEW PROPOSED WATER TOWER
- B** CUSTOM TWIN PLAY TOWER
- C** SHADE PAVILION
- D** HILLSIDE TUNNEL / SEATING
- E** ARTIFICIAL TURF
- F** VINYL COATED FENCE
- G** GATED ENTRY / EXIT RECEPTACLE

#### KEY MAP



# S CANTON PARK

## PERSPECTIVE

### DOG PARK

#### LEGEND

- A** RESTROOM BUILDING
- B** PARKING LOT
- C** CRUSHER FINES
- D** HILLSIDE TUNNEL / SEATING
- E** ARTIFICIAL TURF
- F** VINYL COATED FENCE
- G** GATED ENTRY / EXIT RECEPTACLE

#### KEY MAP



CANTON, GEORGIA



# S CANTON PARK

## PERSPECTIVE

PARK FROM THE EAST

### LEGEND

- A** NEW PROPOSED WATER TOWER
- B** CUSTOM TWIN PLAY TOWER
- C** DOUBLE HILLSLIDES
- D** BOARDWALK OVERLOOK
- E** ACCESSIBLE NATURE TRAIL
- F** CUSTOM ANIMAL PLAY STRUCTURE

### KEY MAP



# S CANTON PARK

## PERSPECTIVE

PARK FROM THE EAST

### LEGEND

- A** BATHROOM BUILDING
- B** TREE CLIMBER TOWERS AND SLIDES
- C** BOARDWALK OVERLOOK
- D** BOARDWALK NET SEATING
- E** CONCRETE SEAT WALL
- F** ZIP LINE

### KEY MAP



CANTON, GEORGIA



# S CANTON PARK

## PERSPECTIVE

### BATHROOM BUILDING

#### LEGEND

- A** MEN AND WOMENS RESTROOMS
- B** STORAGE AND MAINTENANCE ROOM
- C** SHADE PAVILION AND SEATING
- D** SKY SWING
- E** PLAZA

#### KEY MAP



# S CANTON PARK ARCHITECTURE RESTROOM


## MATERIALS




STONE VENEER



WOOD BEAMS

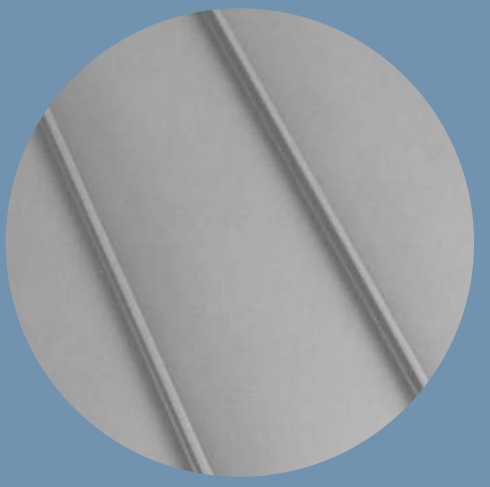

STANDING SEAM METAL ROOF




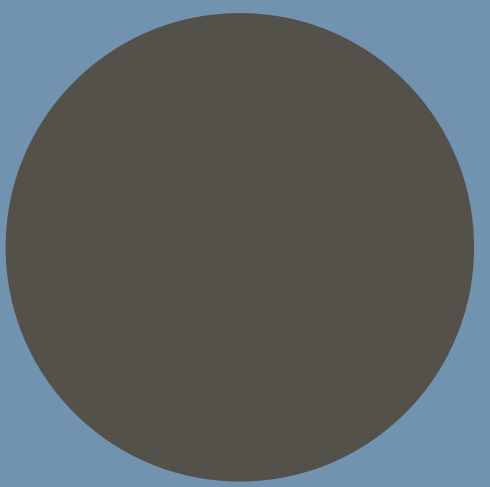


DARK BRONZE HARDWARE



GRAY SIDING

CANTON, GEORGIA

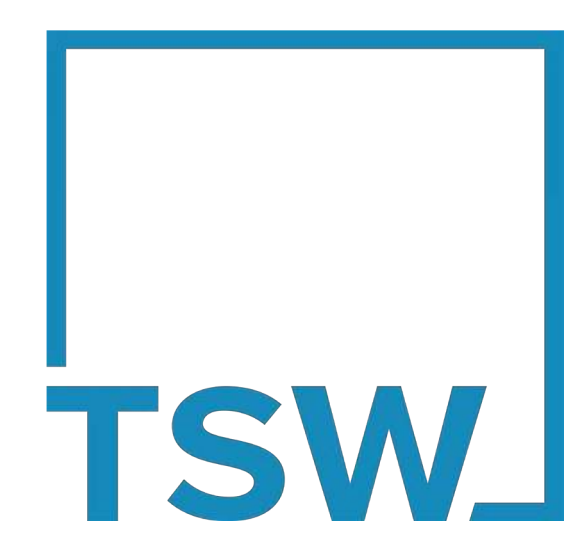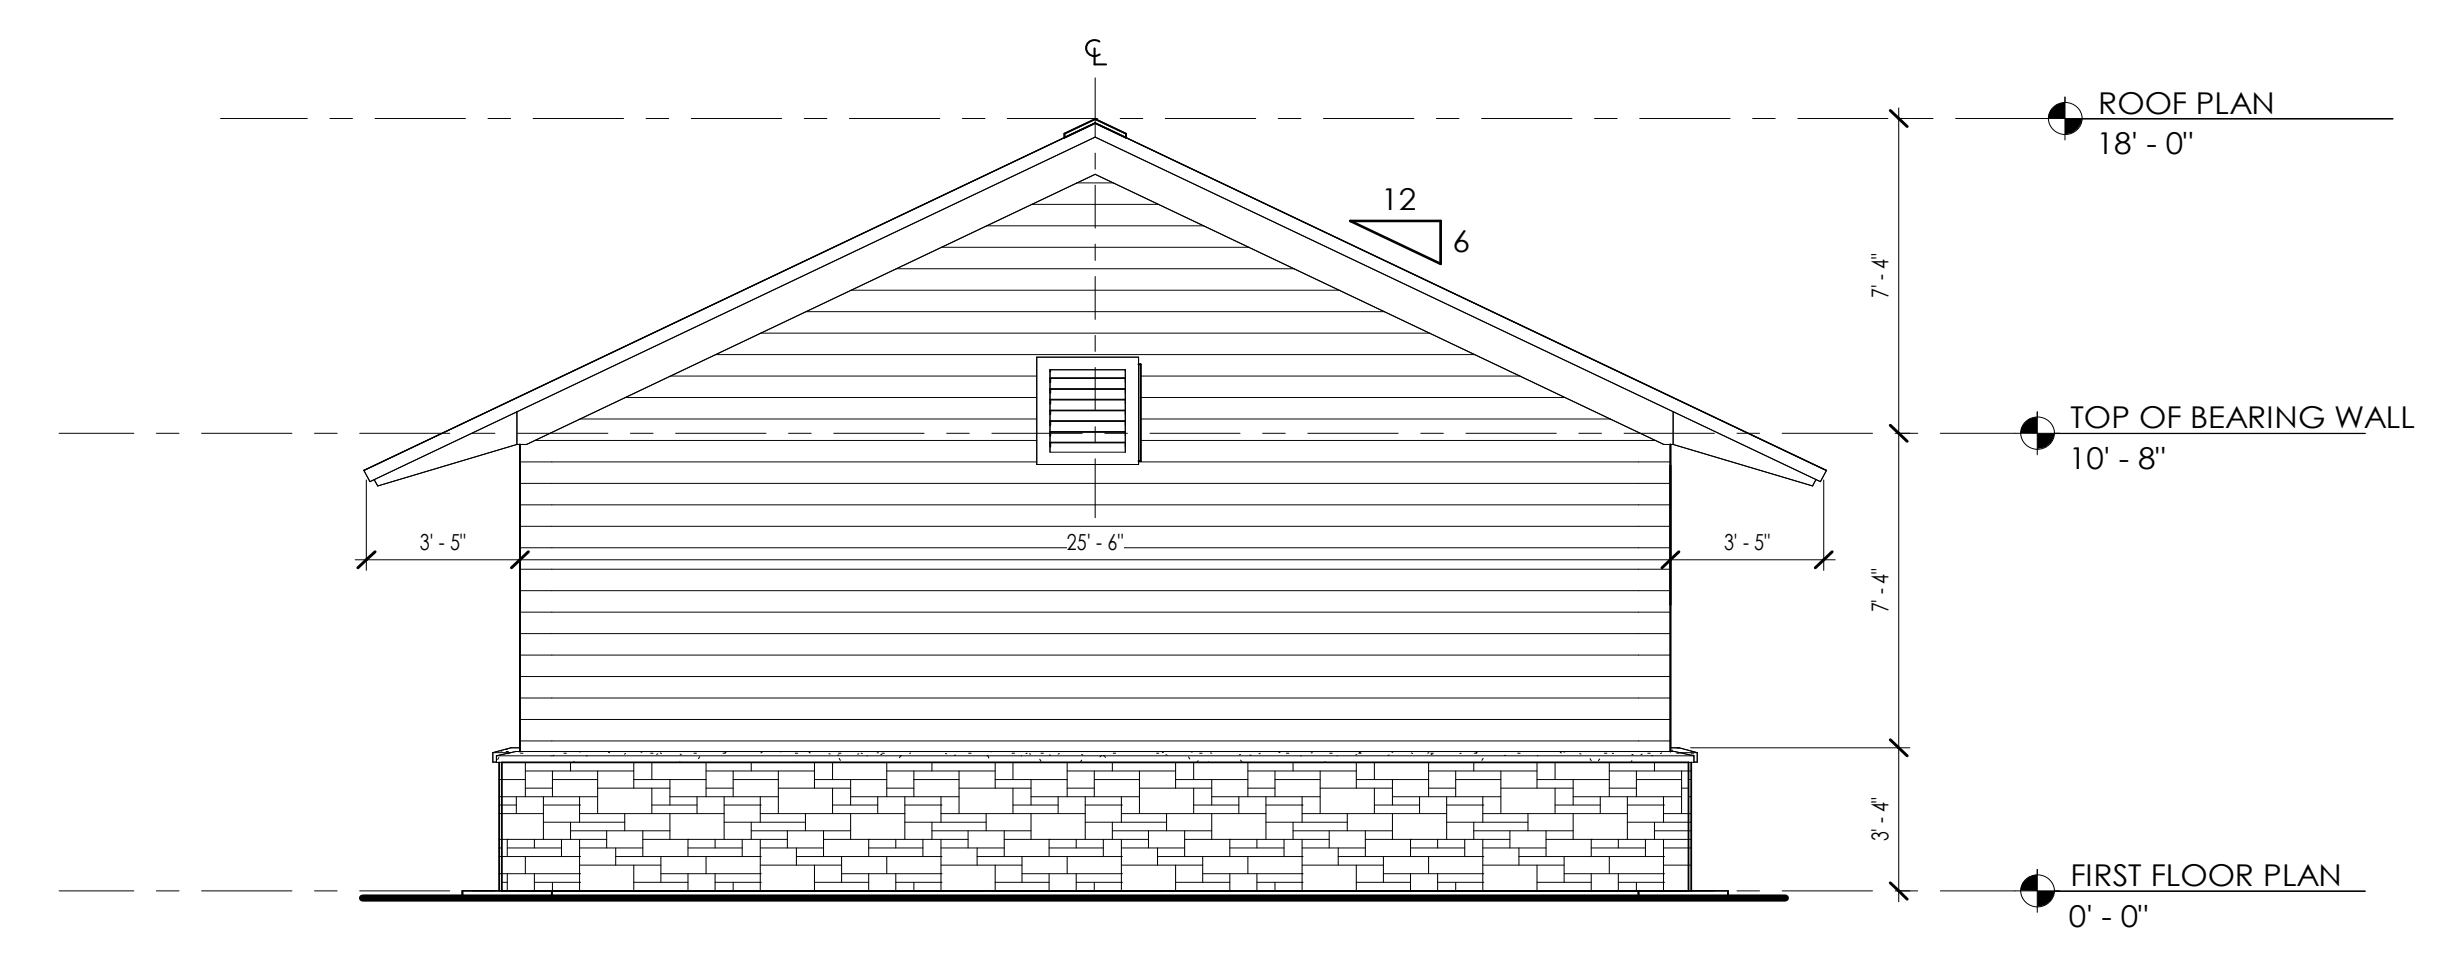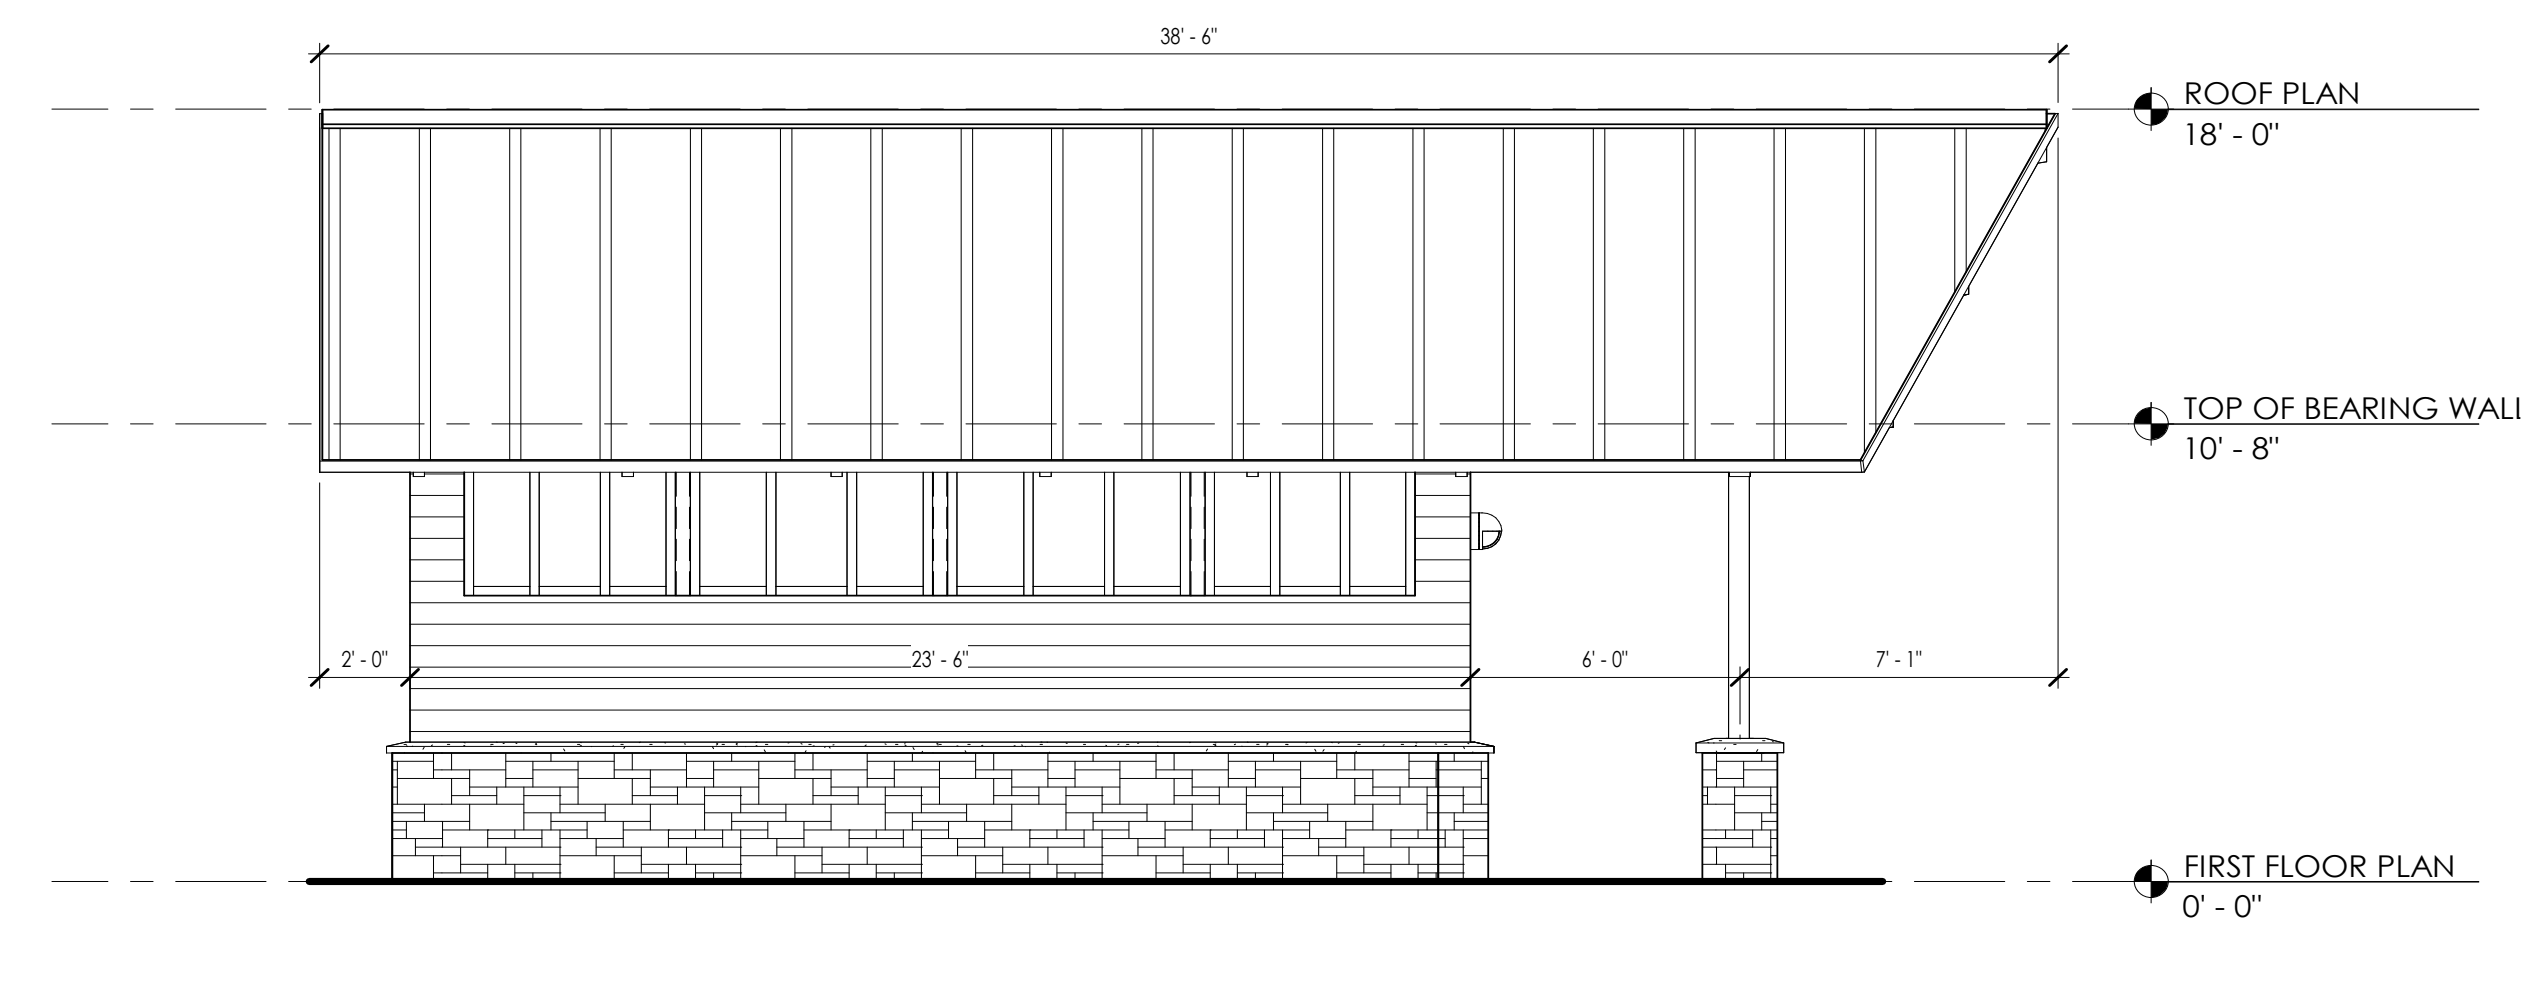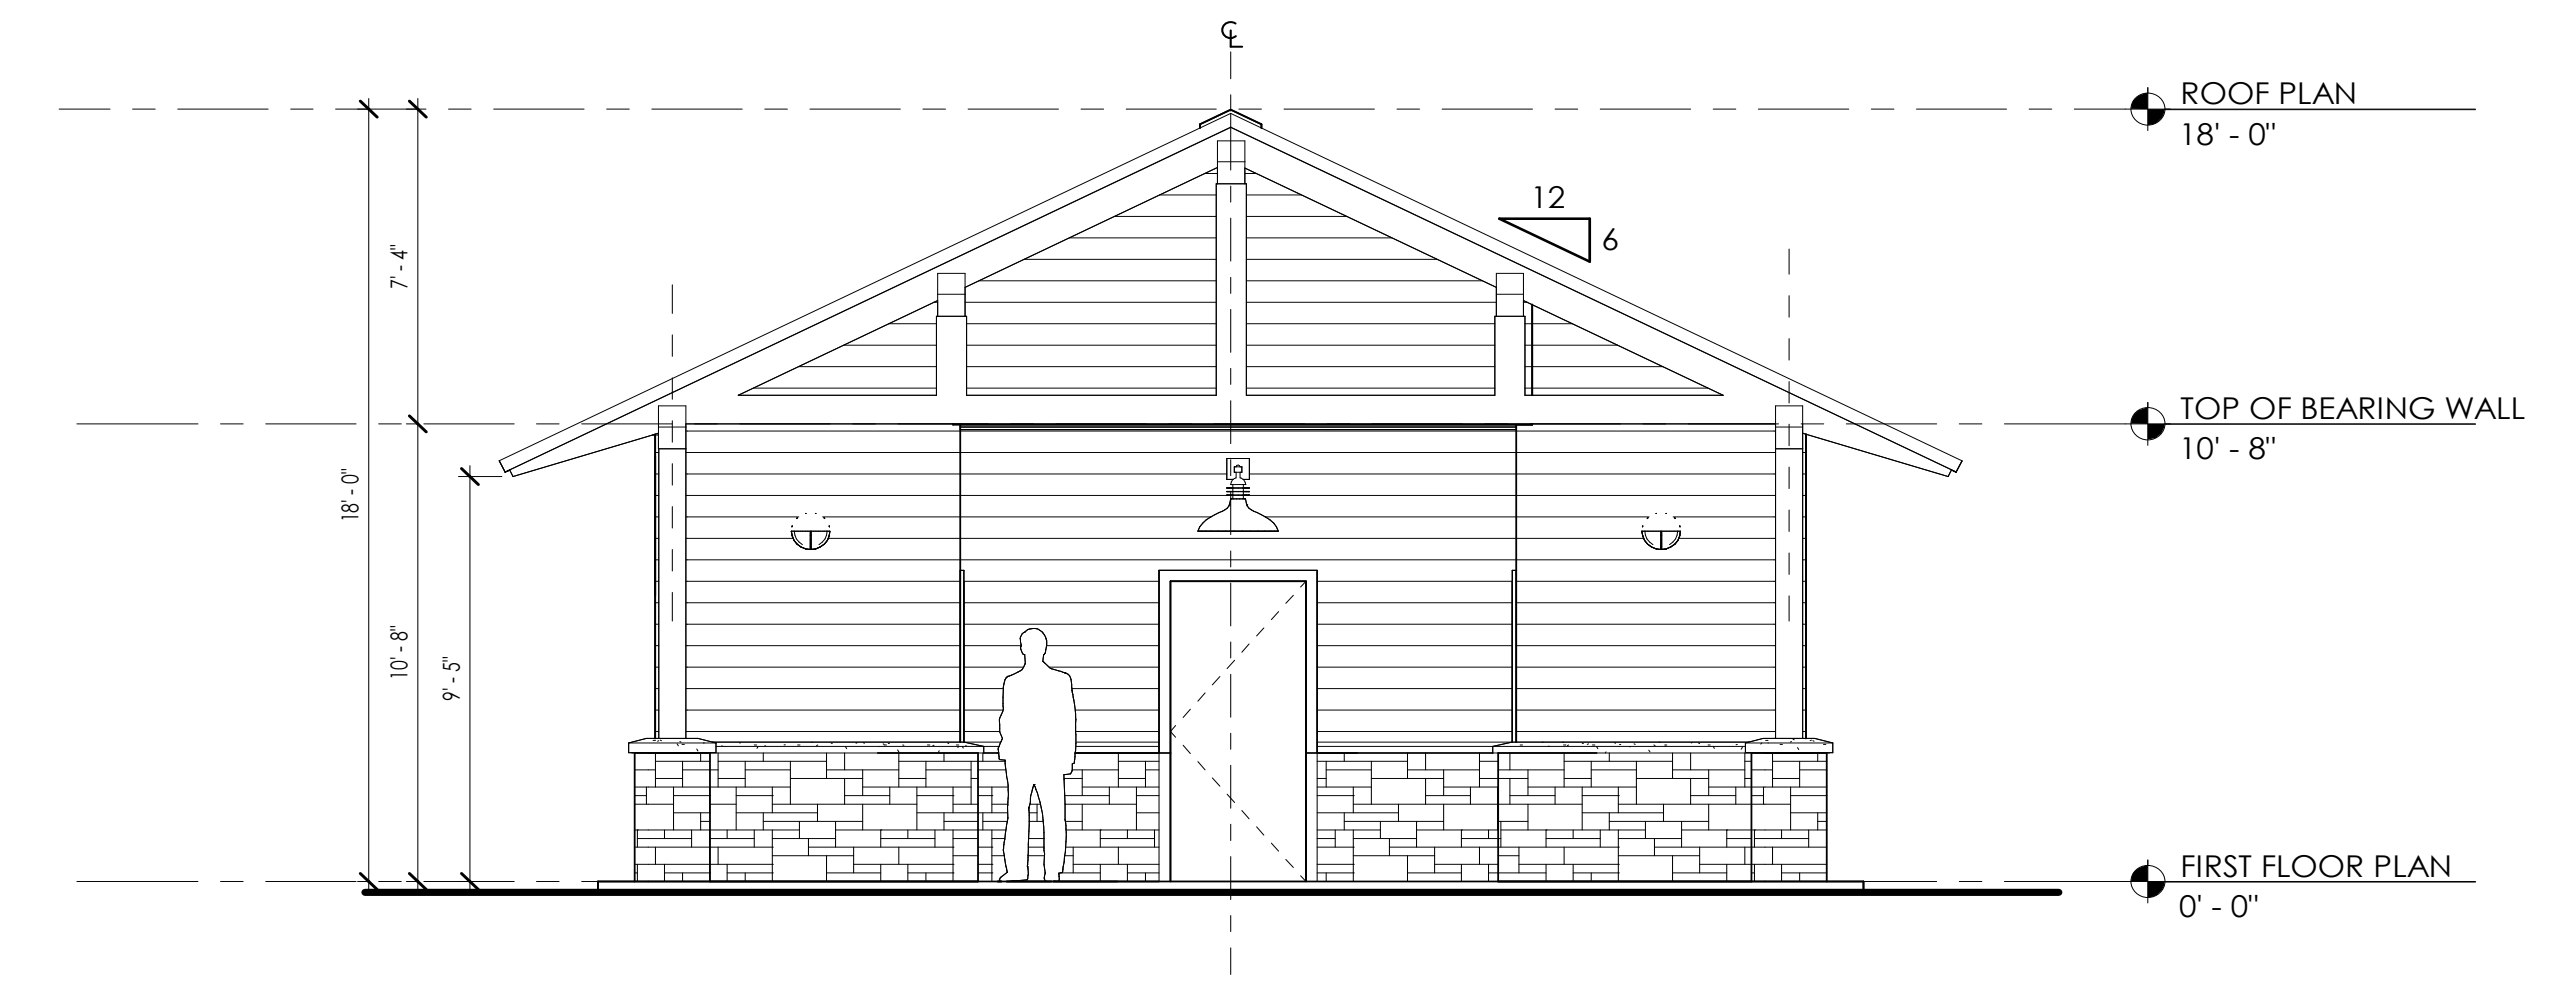

# S CANTON PARK

## PERSPECTIVE

### STAGE PAVILION

#### LEGEND

**A SEATING (TWO ROWS)**  
PLINTH BENCHES WITH WOOD TOPPER

**B COMMUNITY STAGE**  
STAIRS  
ELEVATED ~24"

**C BIO-SWALE**

**D SKY SWING**

**E SHADE PAVILION**

#### KEY MAP





# S CANTON PARK ARCHITECTURE PAVILION


## MATERIALS




STONE VENEER




WOOD BEAMS

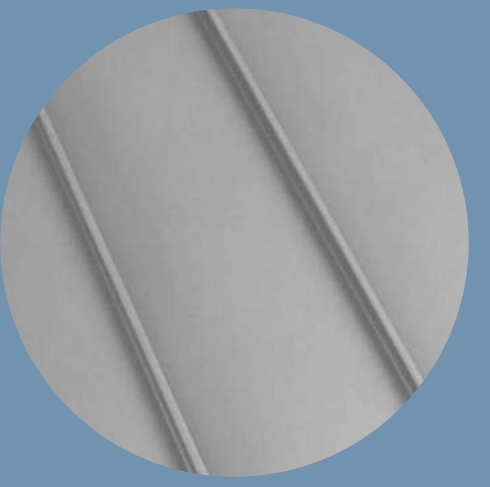


STANDING SEAM METAL ROOF

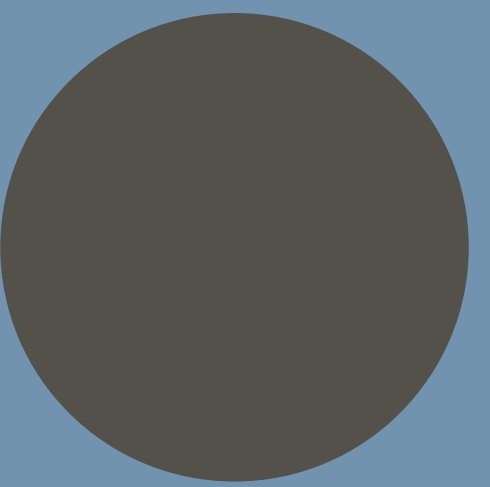


DARK BRONZE HARDWARE

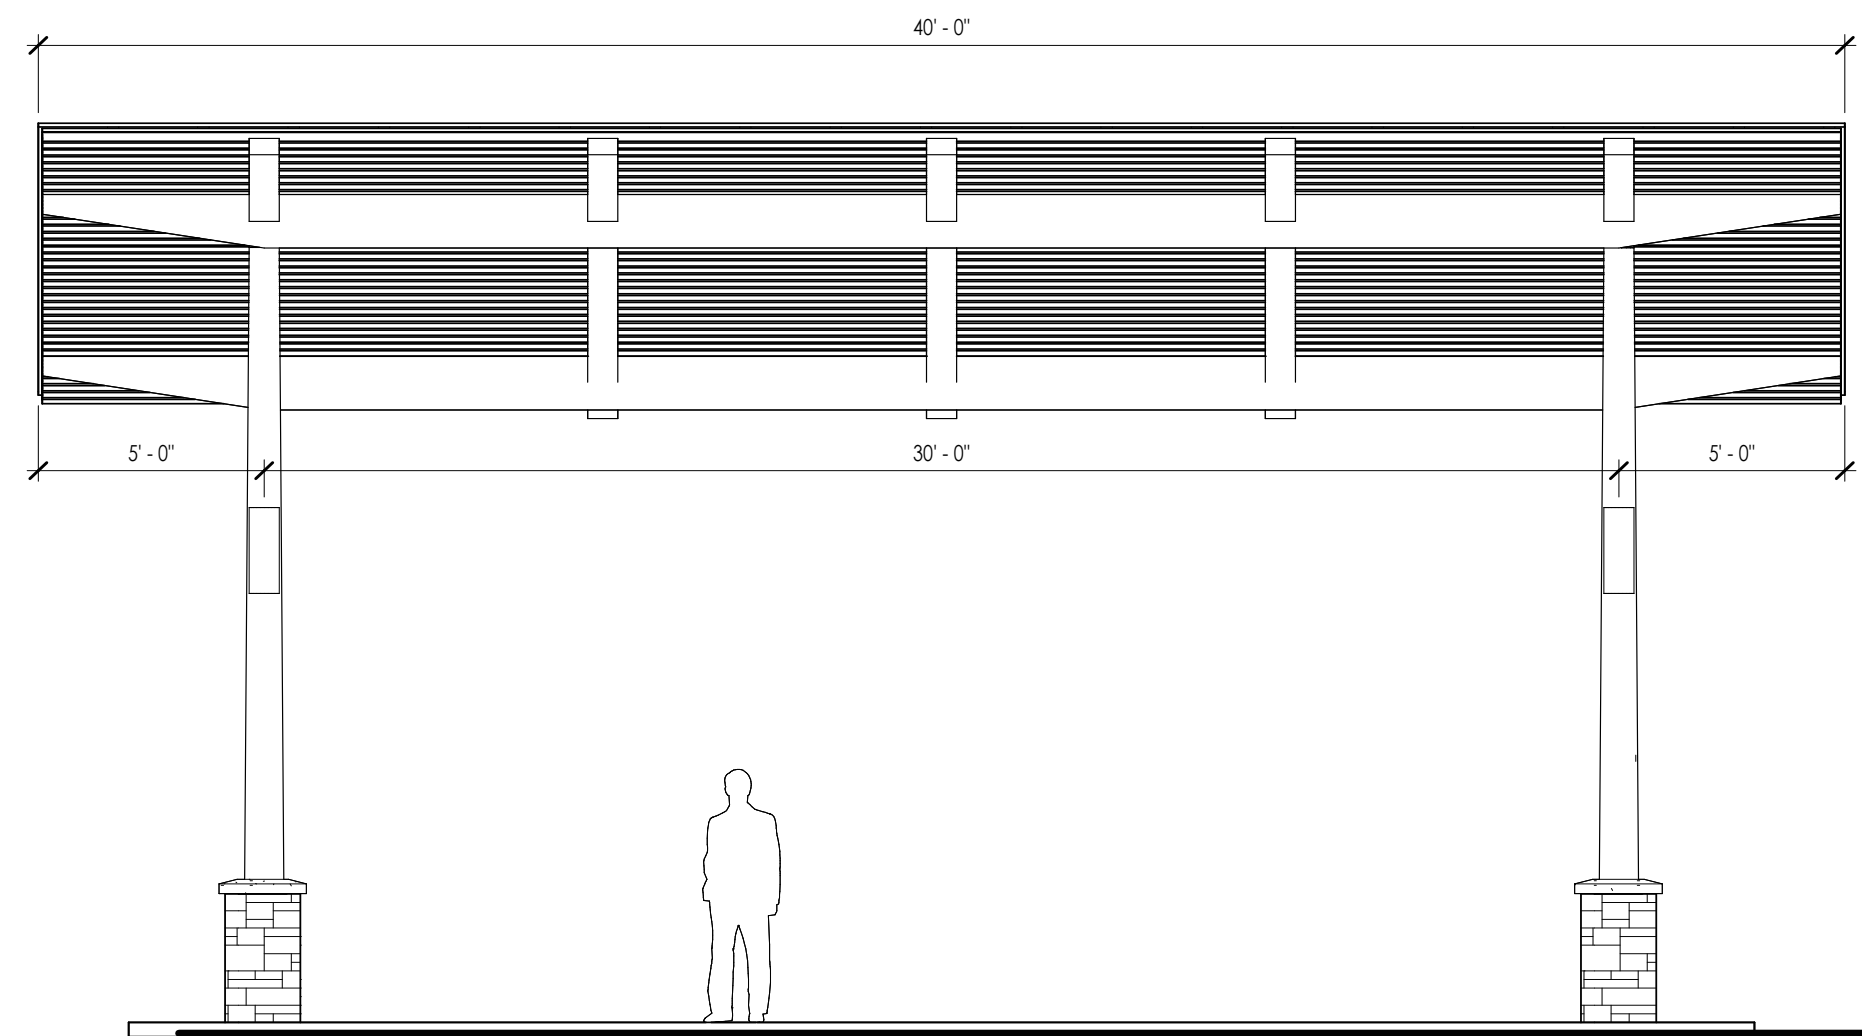


① FRONT ELEVATION - PAVILION  
1/4" = 1'-0"

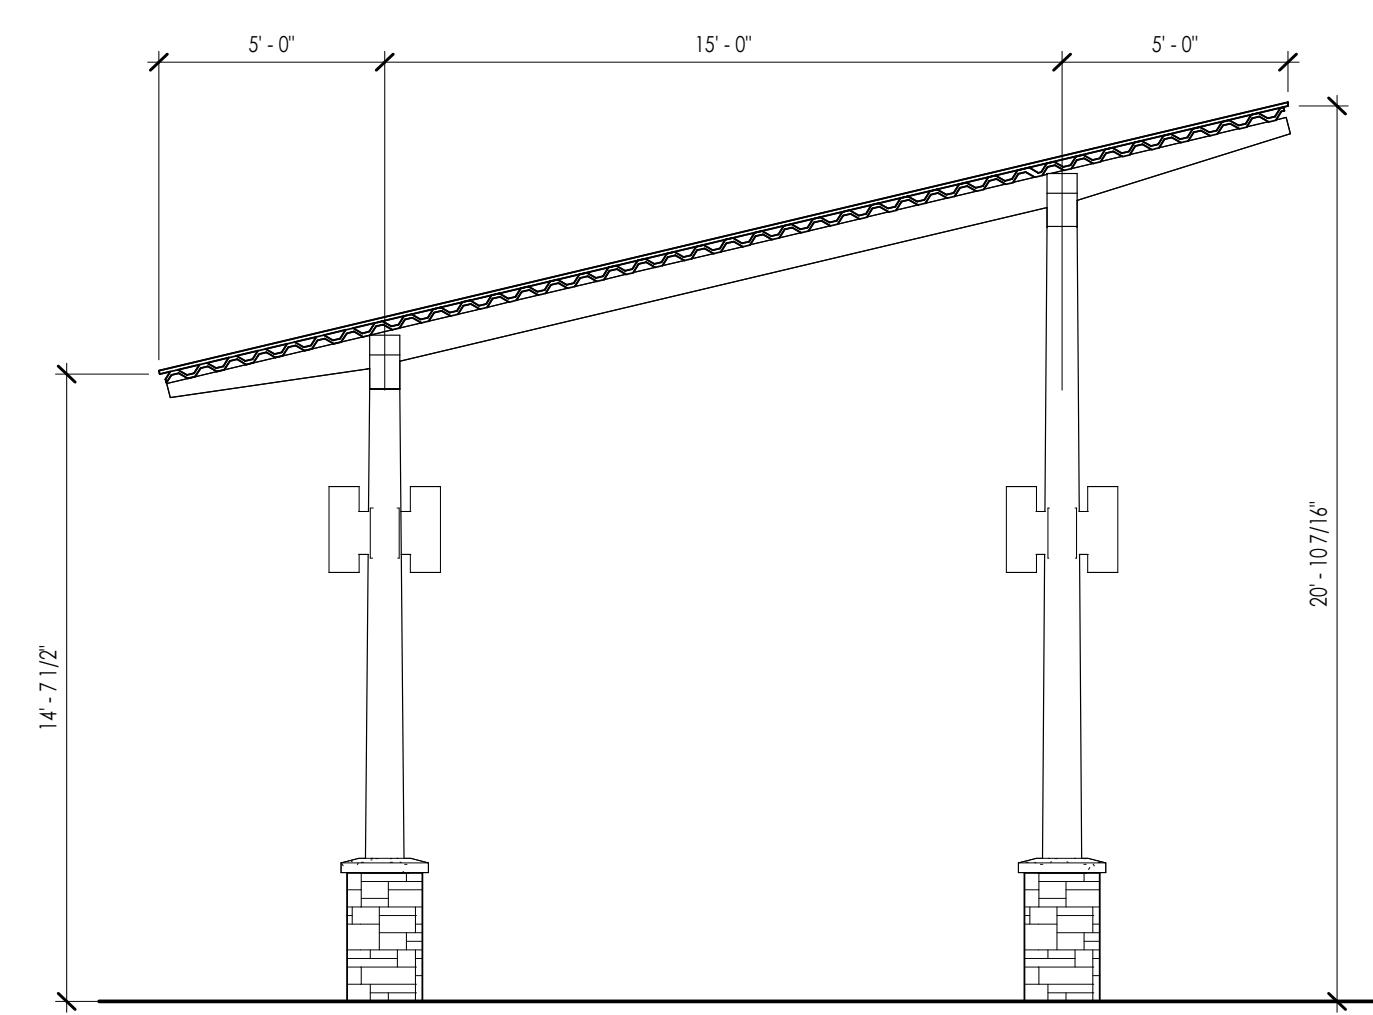

② LEFT ELEVATION - PAVILION  
1/4" = 1'-0"

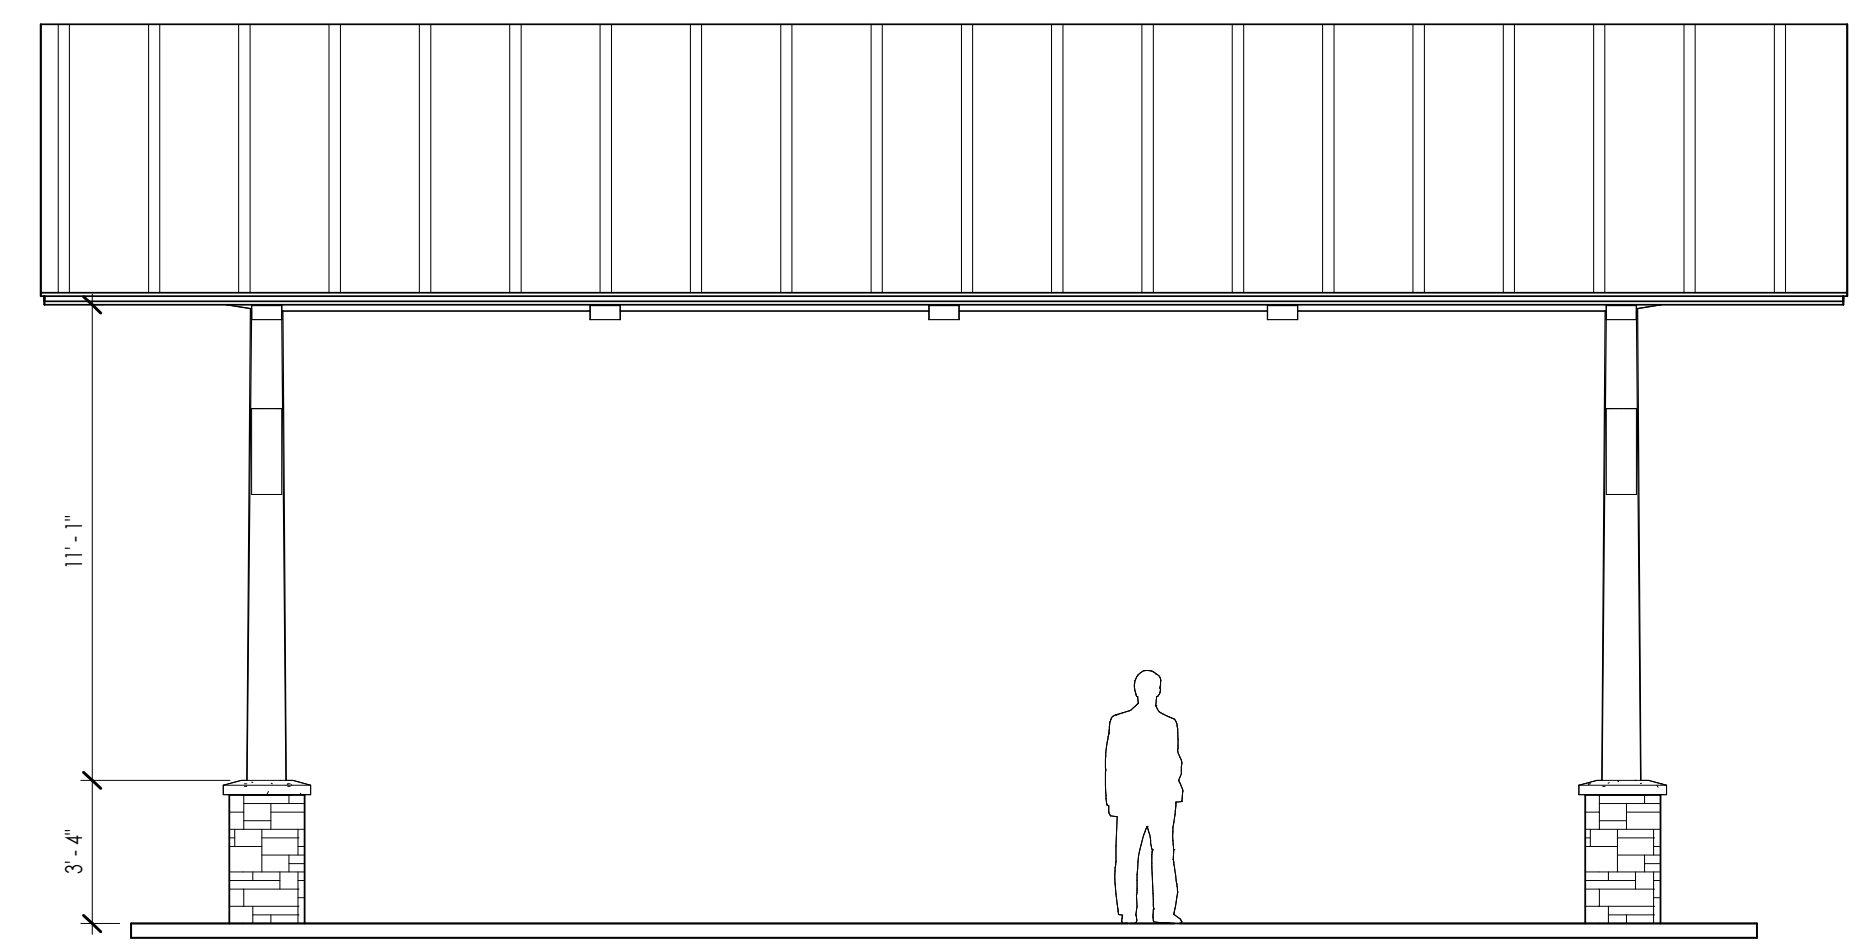

③ BACK ELEVATION - PAVILION  
1/4" = 1'-0"

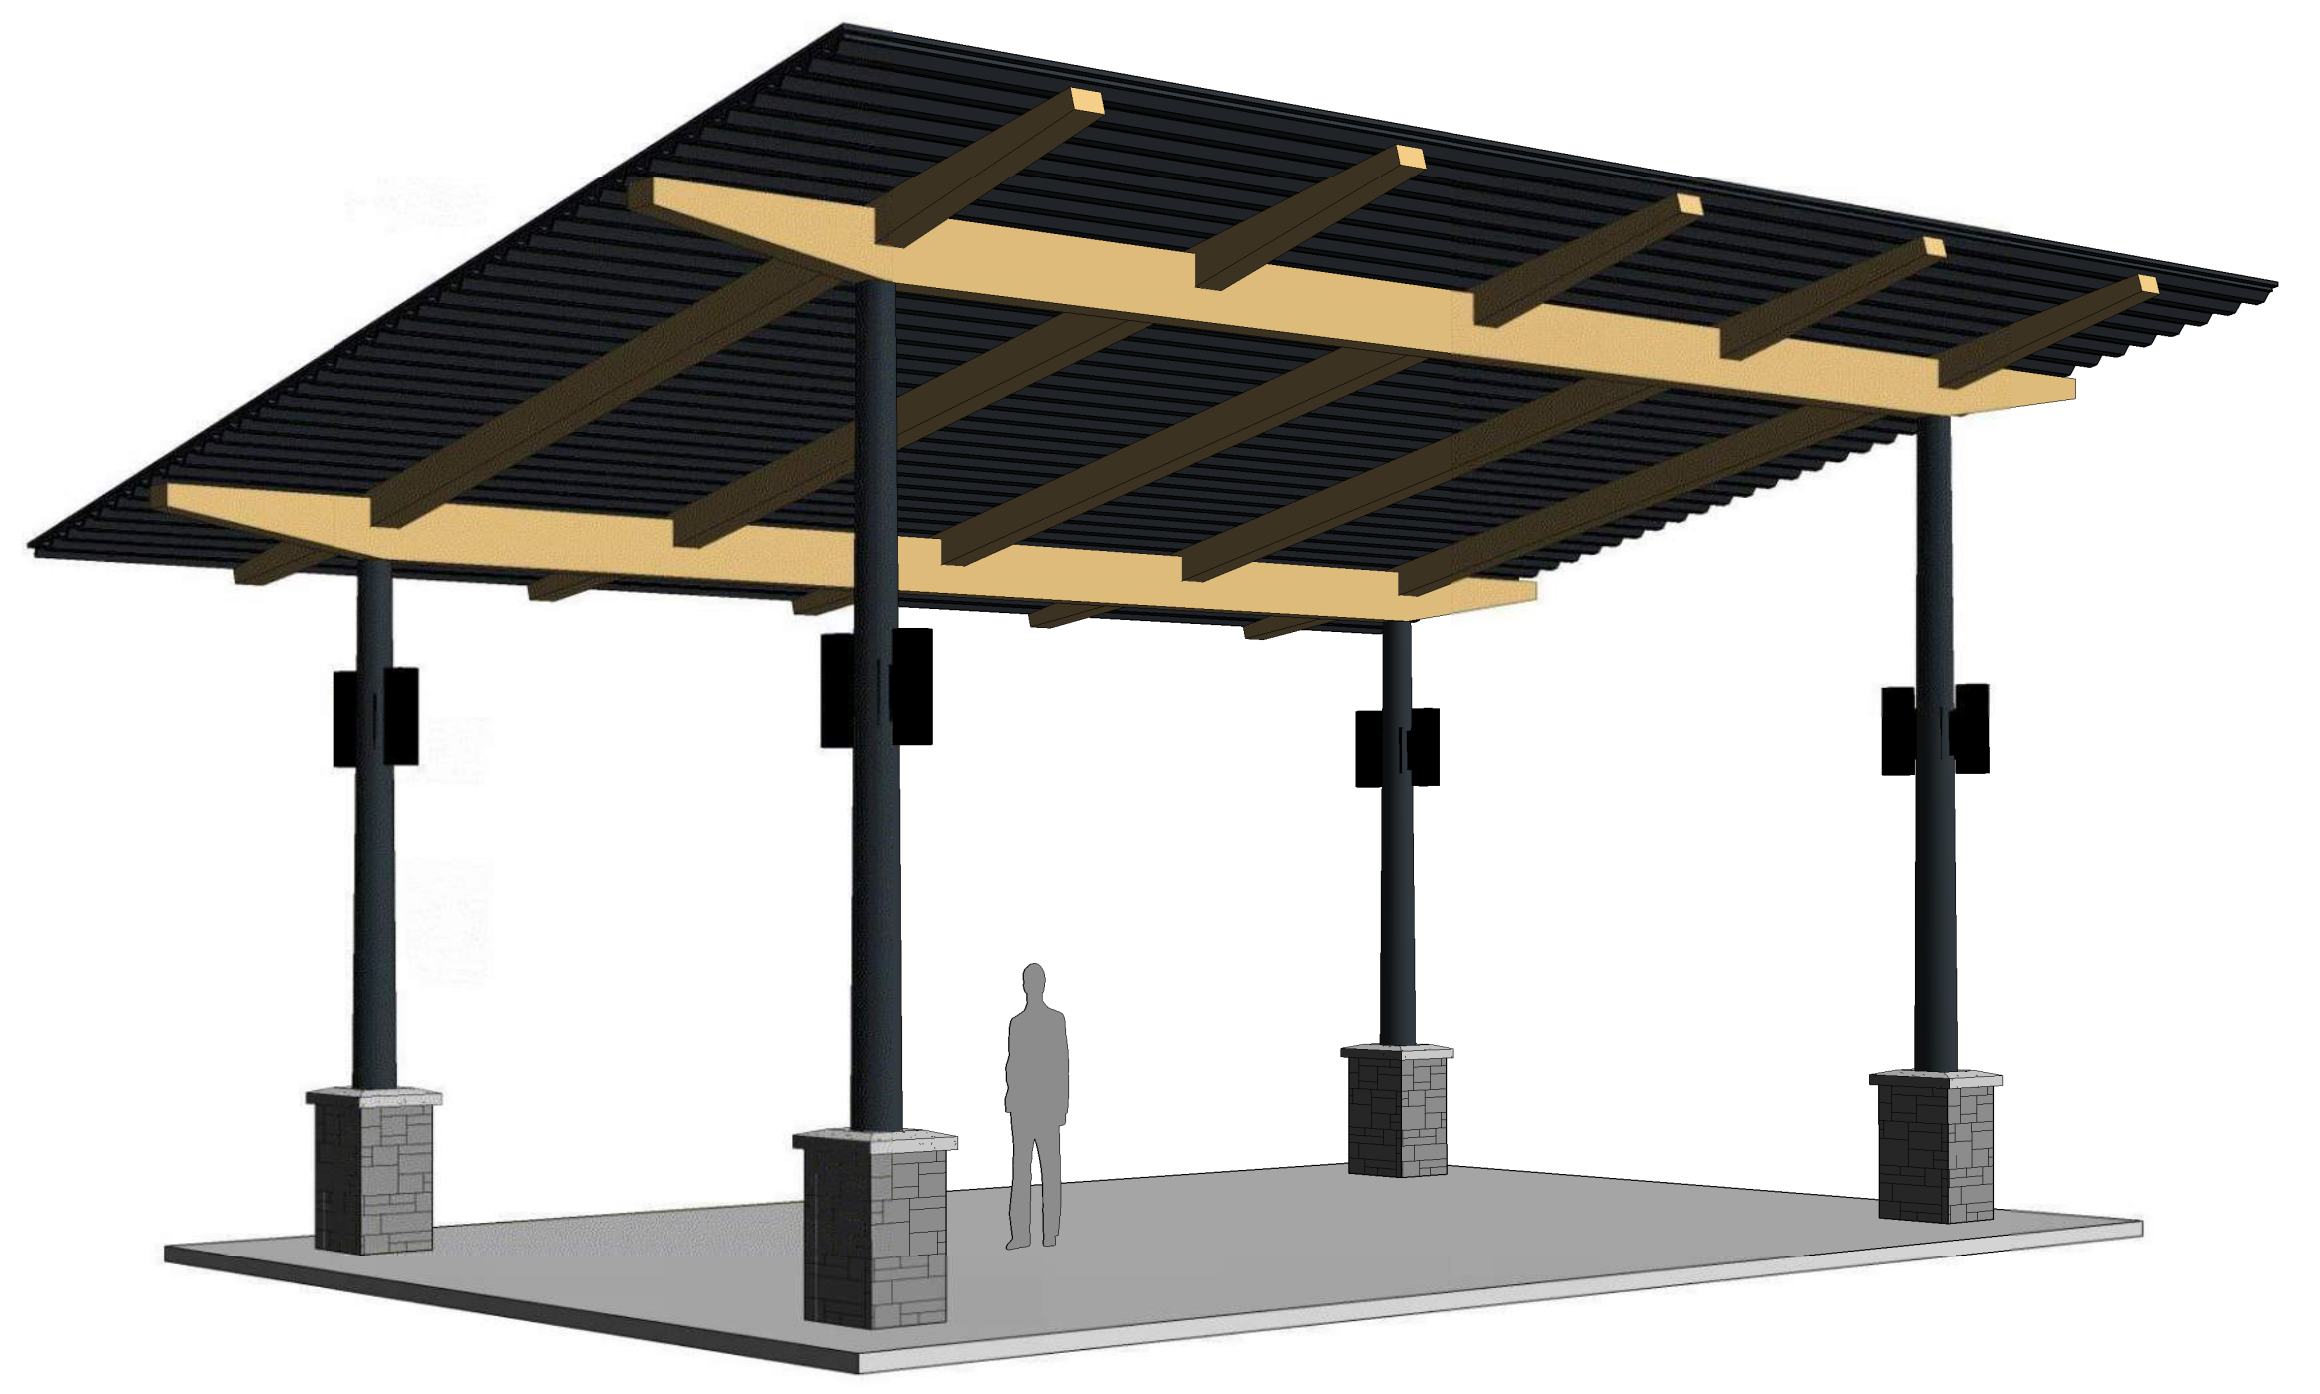

④ PERSPECTIVE - PAVILION

# QUESTIONS?

NEXT STEPS

