



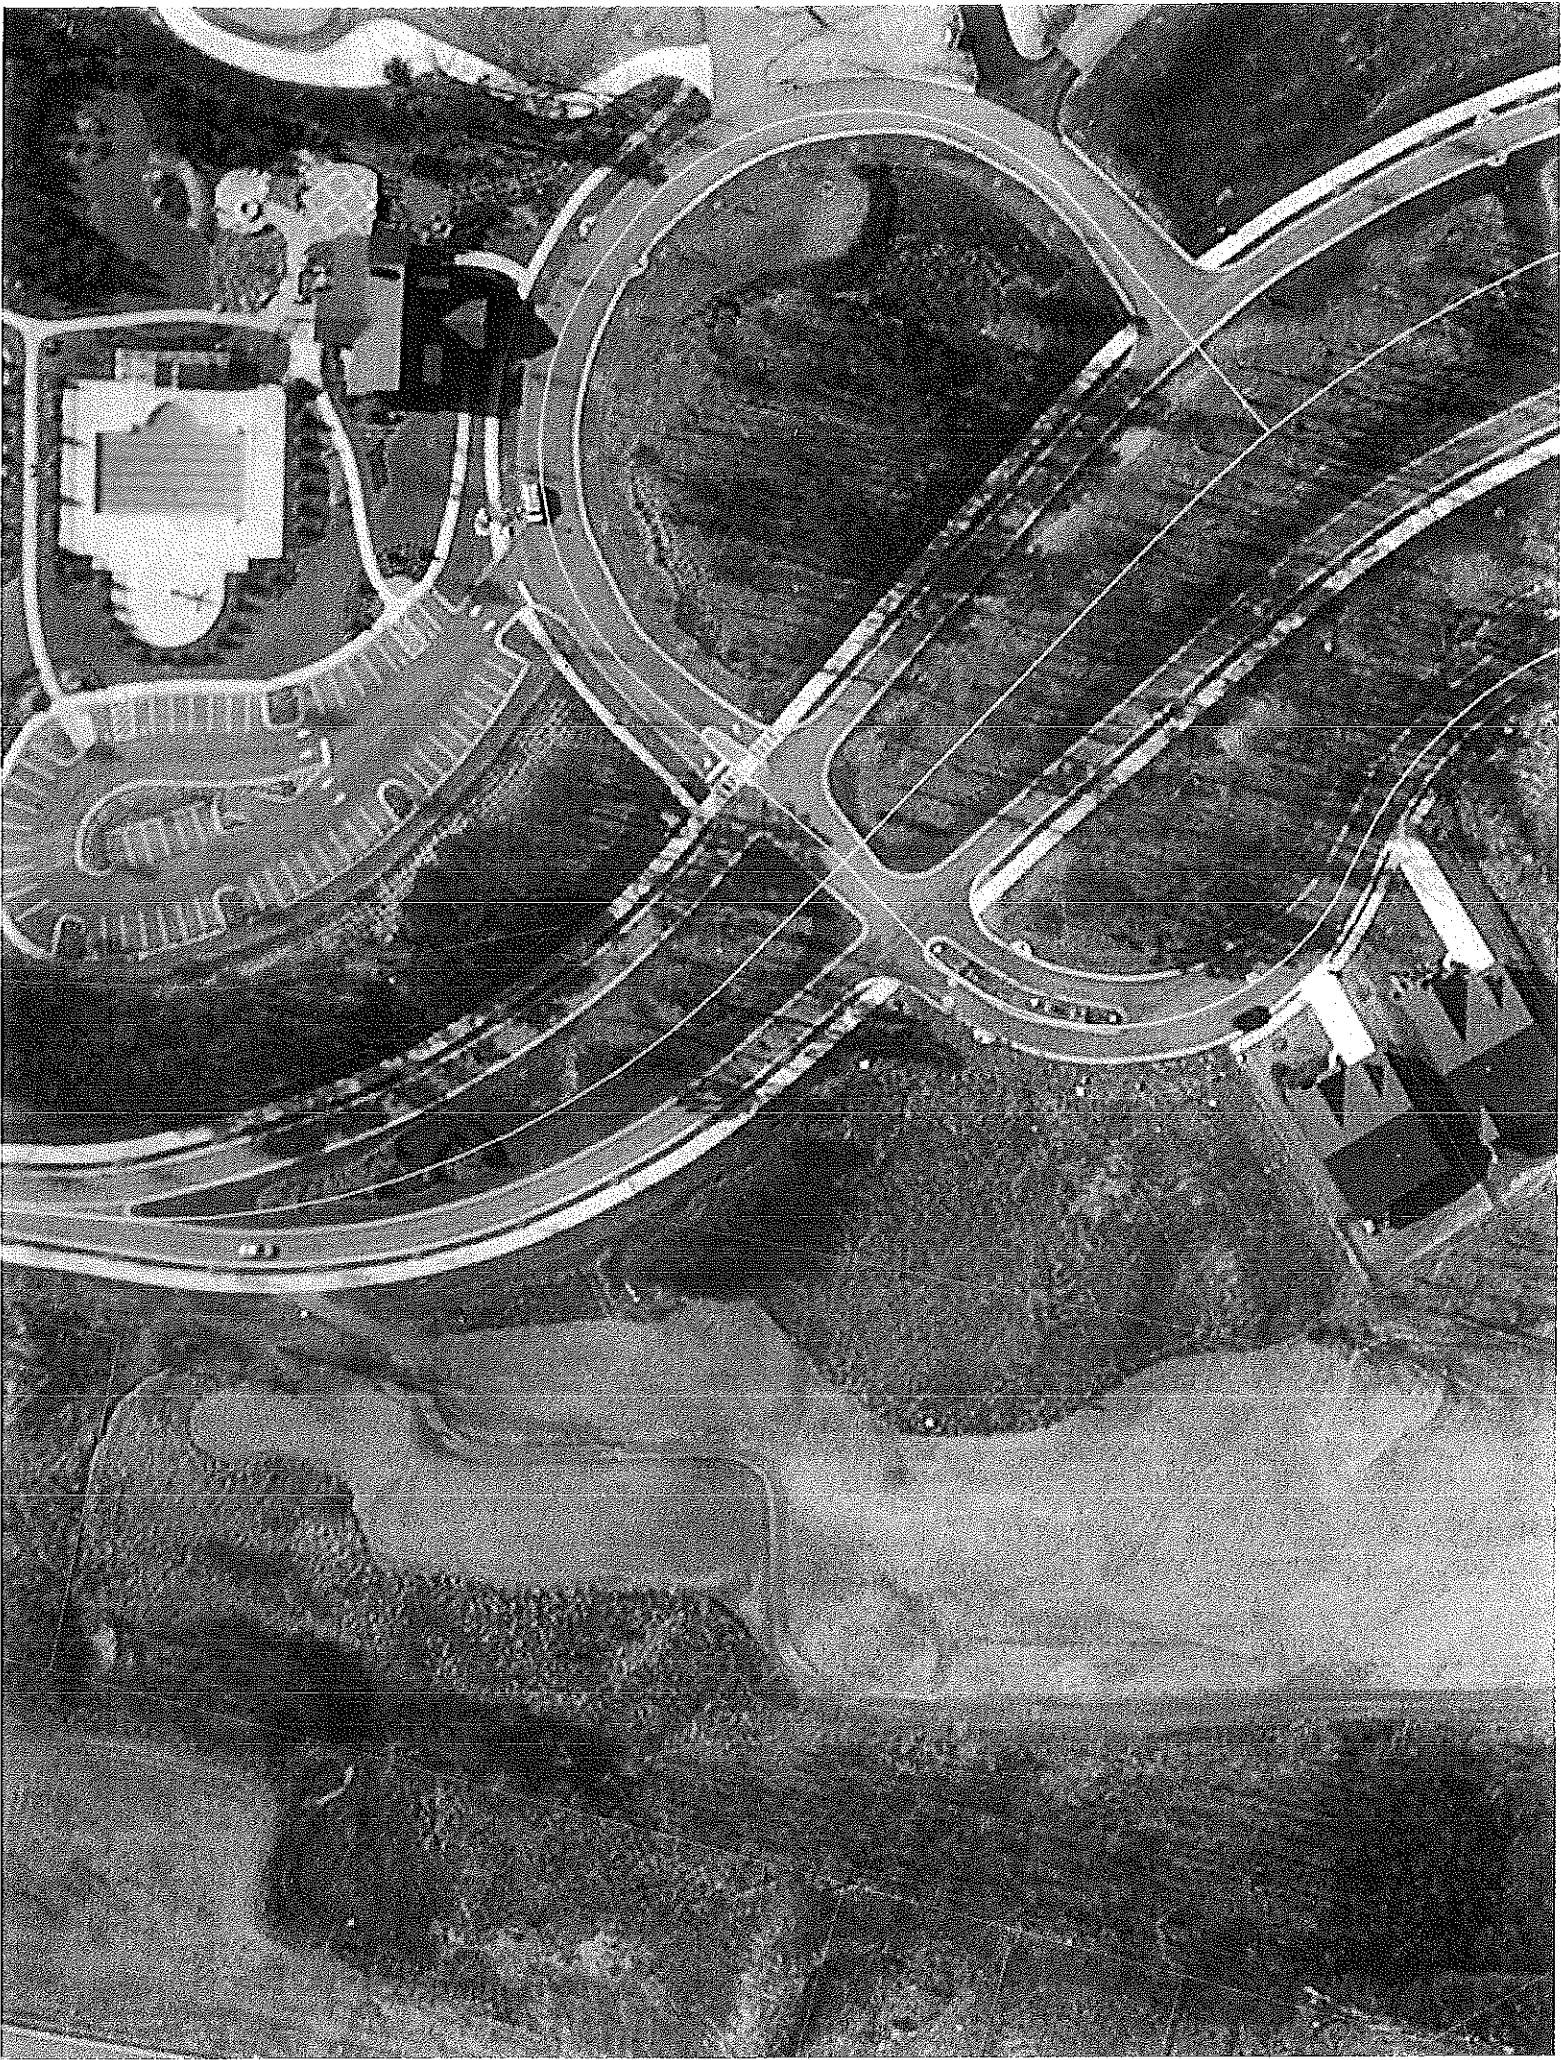

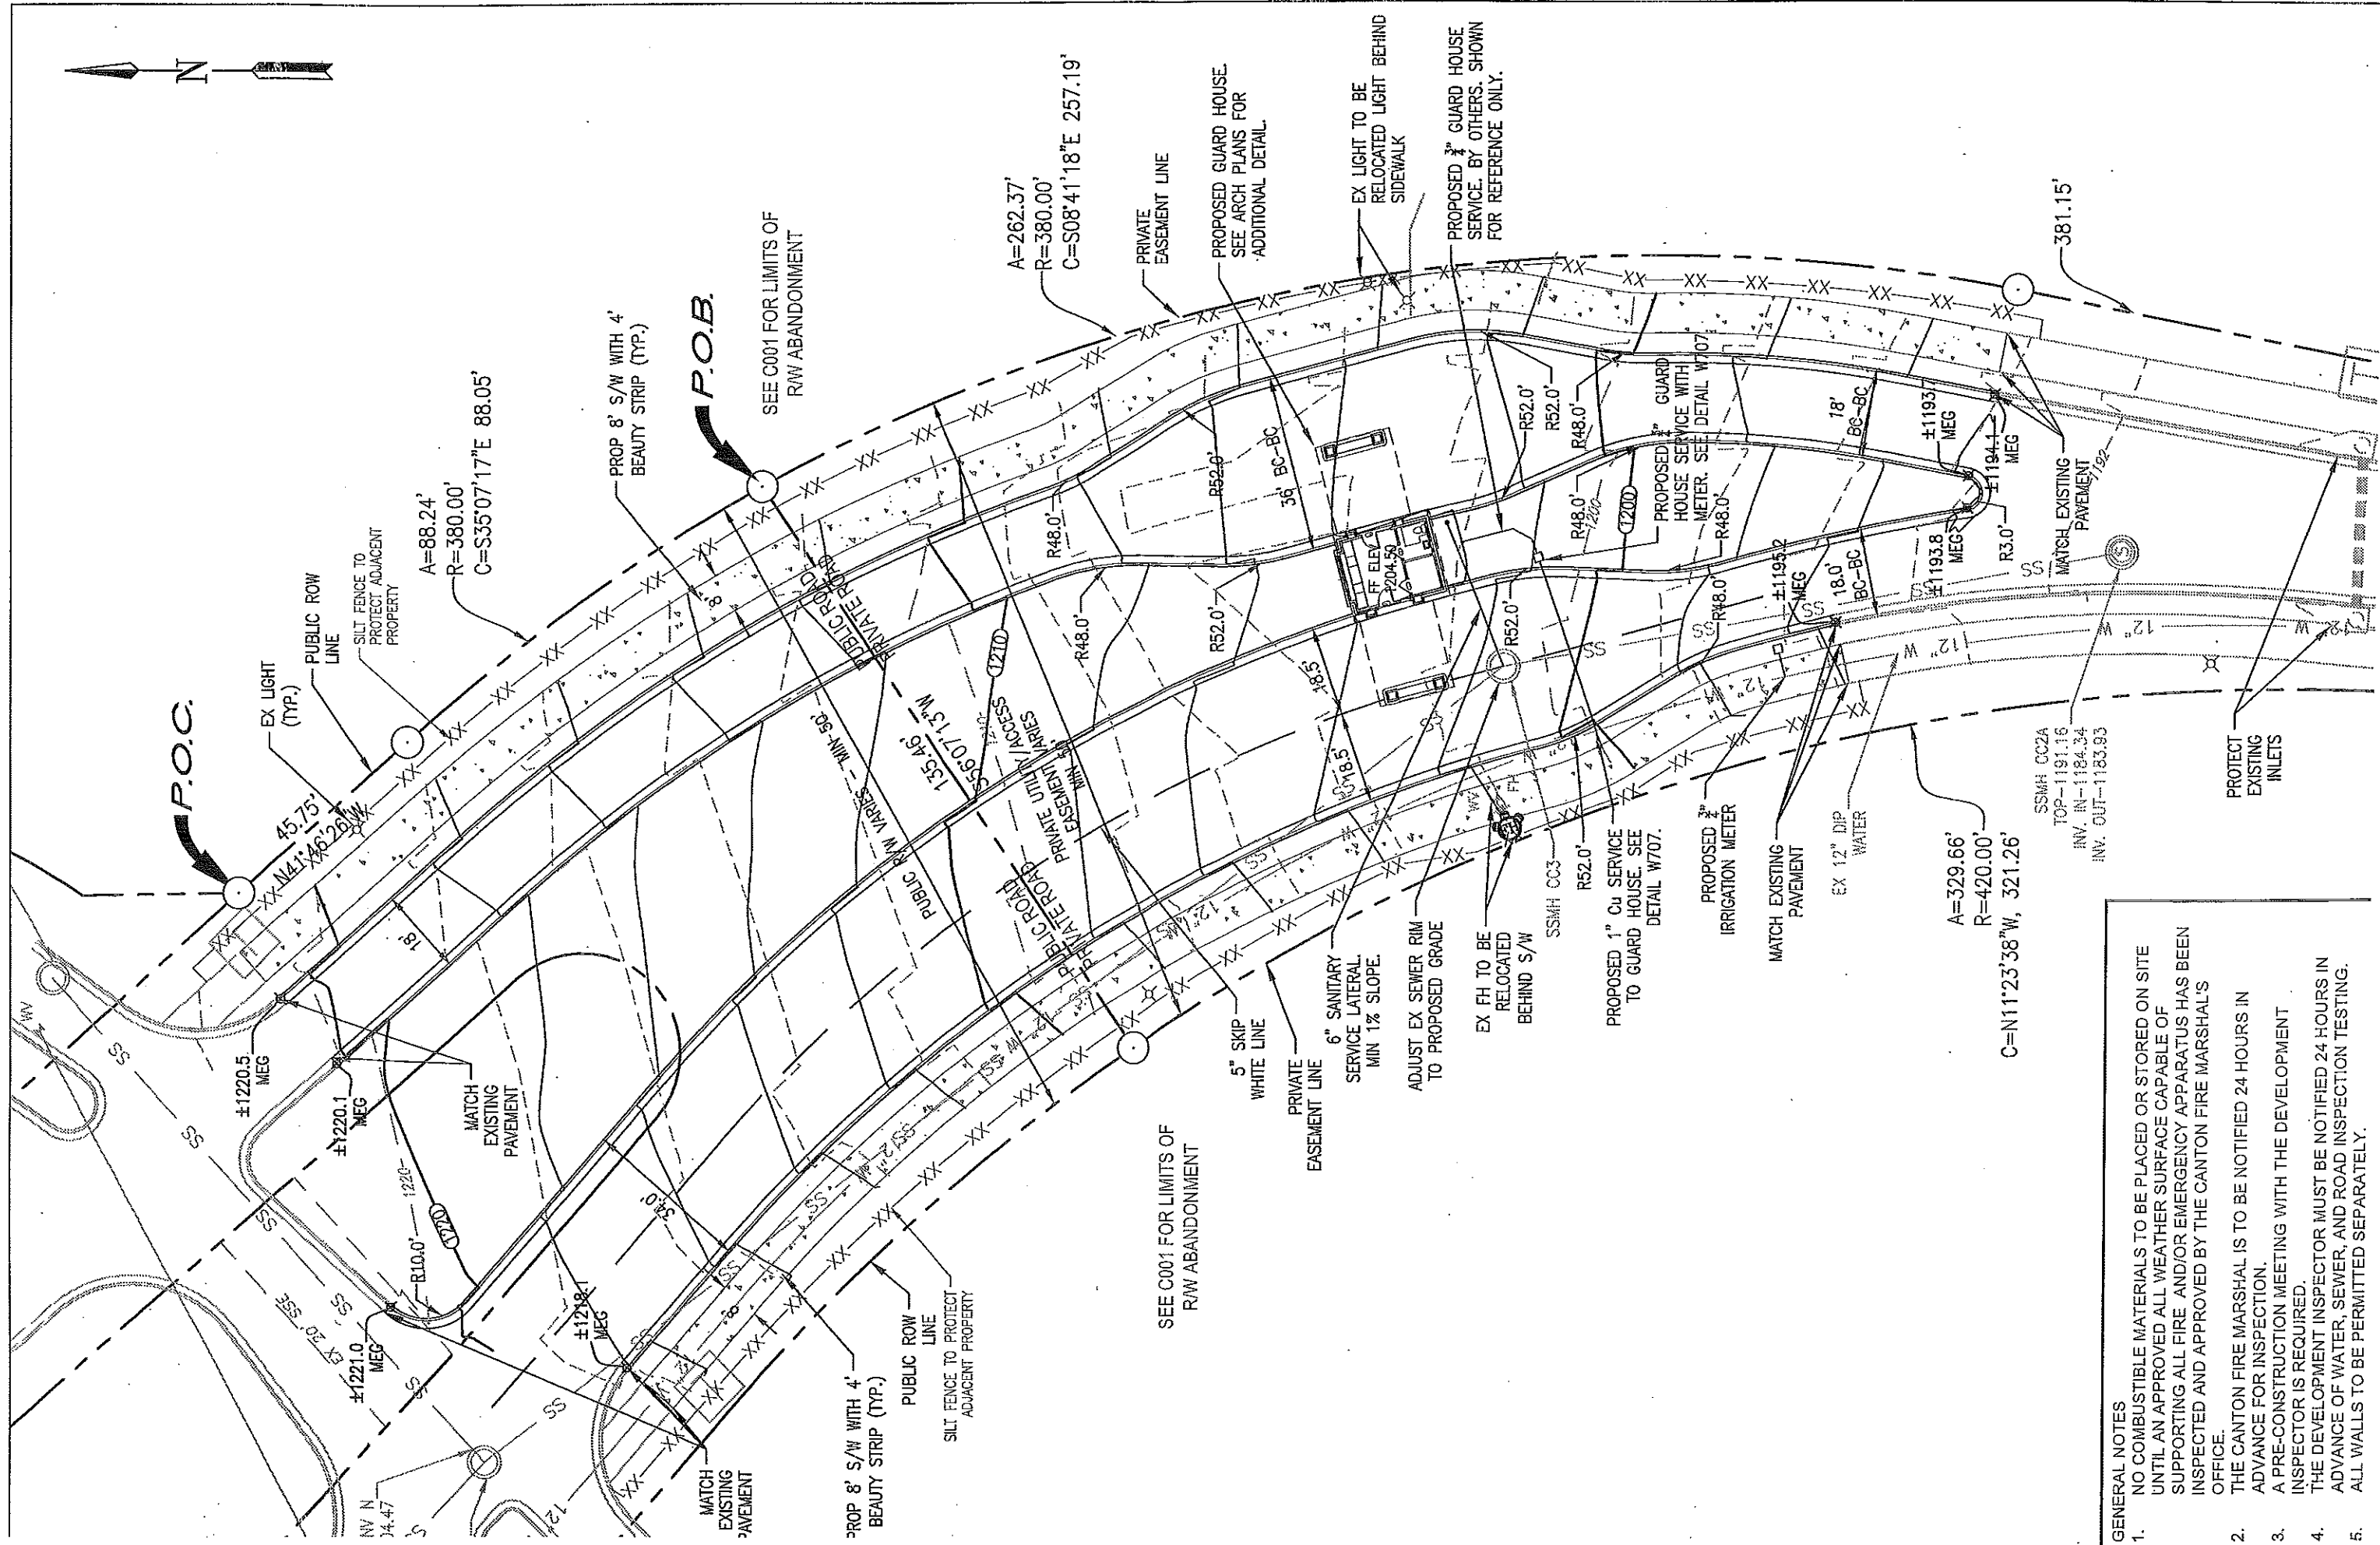

GENERAL NOTES

1. NO COMBUSTIBLE MATERIALS TO BE PLACED OR STORED ON SITE UNTIL AN APPROVED ALL WEATHER SURFACE CAPABLE OF SUPPORTING ALL FIRE AND/OR EMERGENCY APPARATUS HAS BEEN INSPECTED AND APPROVED BY THE CANTON FIRE MARSHAL'S OFFICE.
2. THE CANTON FIRE MARSHAL IS TO BE NOTIFIED 24 HOURS IN ADVANCE FOR INSPECTION.
3. A PRE-CONSTRUCTION MEETING WITH THE DEVELOPMENT INSPECTOR IS REQUIRED.
4. THE DEVELOPMENT INSPECTOR MUST BE NOTIFIED 24 HOURS IN ADVANCE OF WATER, SEWER, AND ROAD INSPECTION TESTING.
5. ALL WALLS TO BE PERMITTED SEPARATELY.